


ENGINEER'S SEAL		ISSUE	ISSUED FOR PERMIT USE ONLY						CLIENT	####	PROJECT NAME	####	
							6 Nicolas Avenue, Winnipeg, MB Canada R2J 0T5 Phone: (204) 231-3354 Fax: (204) 231-8074		DATE CREATED	DRAWN	LAST EDIT	SHEET TITLE	SHEET NO.
									DATE	SCALE	FILE	####	####
									AS NOTED	AS NOTED	####		

SITE PLAN - RED RIVER GENETICS

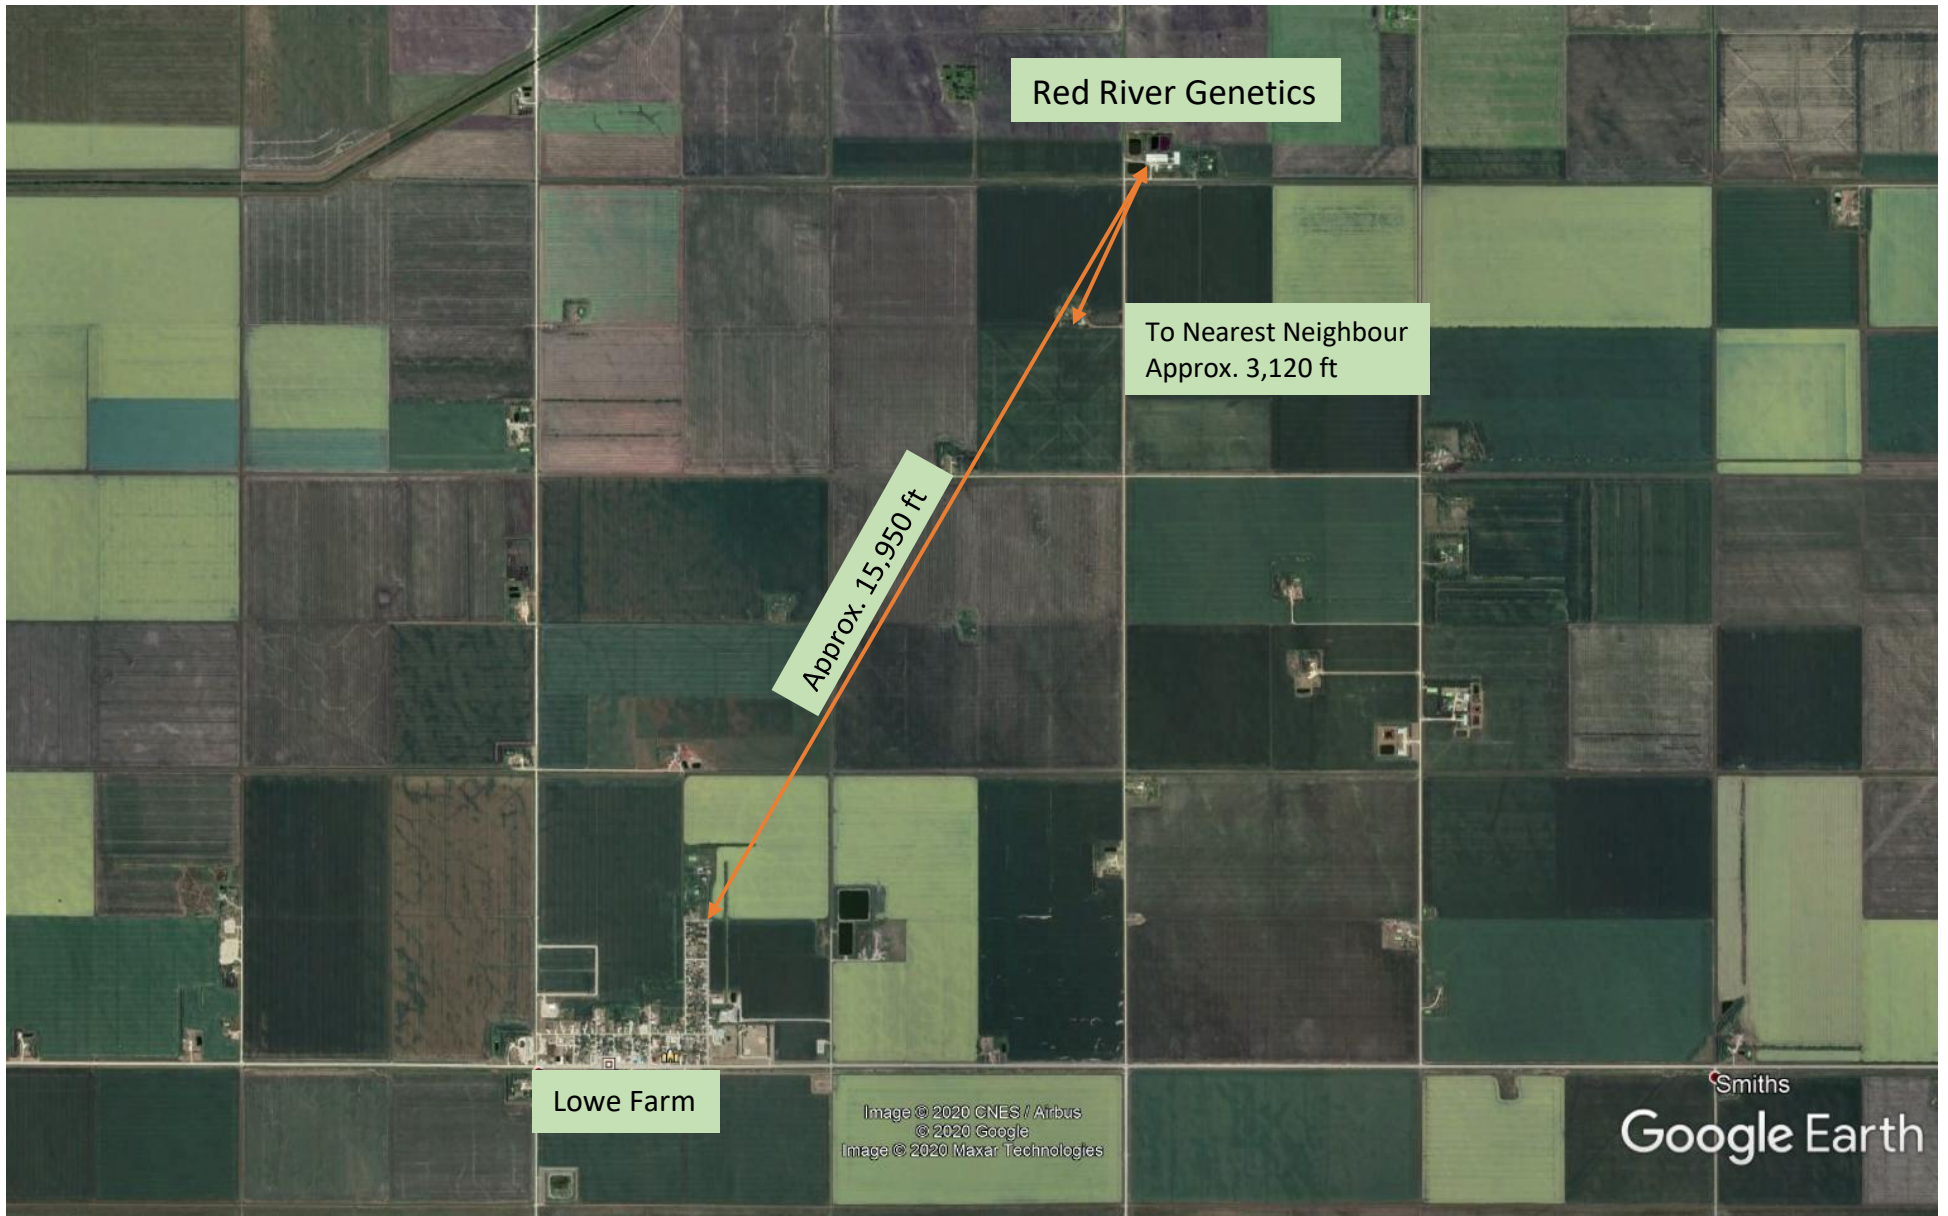

Site Location Distances