

PLAN



Stantec Consulting Ltd.
 905 Waverley Street
 Winnipeg MB Canada
 R3T 5P4
 Tel. 204.489.5900
 Fax. 204.453.9012
 www.stantec.com

Copyright Reserved

The Contractor shall verify and be responsible for all dimensions. DO NOT scale the drawing - any errors or omissions shall be reported to Stantec without delay.
 The Copyrights to all designs and drawings are the property of Stantec. Reproduction or use for any purpose other than that authorized by Stantec is forbidden.

EXISTING	LEGEND-PLAN	PROPOSED
	DITCH/SWALE	
	TEST HOLE	
	VALVE	
	GRAVITY PIPE	
	FORCEMAIN	
	MANHOLE	
	SPLASH PAD	
	FENCE	
	DYKE	
303.02	ELEVATION	


Notes

- ELEVATIONS FROM AUGUST / 2012 SURVEY

Revision	By	Appd.	YY.MM.DD
5			
4			
3			
2			
1			
E			
D			
C	FOR ENVIRONMENTAL LICENCE APPLICATION	T.L.S.	T.L.S. 2013.03.14
B	FOR FINAL REPORT	T.L.S.	T.L.S. 2013.01.04
A	FOR PRELIMINARY REPORT	T.L.S.	T.L.S. 2012.11.01
Issued		By	Appd. YYYY.MM.DD

Client Number	K.R.	T.L.S.	Dwn.	Chkd.	Dsgn.	YYYY.MM.DD
						2012.09.17

Permit-Seal

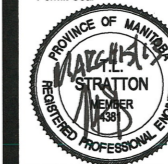

APEGM
 Certificate of Authorization
 Stantec Consulting Ltd.
 No. 1301

Client/Project


MANITOBA WATER SERVICES BOARD AND
 MANITOBA CONSERVATION AND WATER
 STEWARDSHIP, PARKS & NATURAL AREAS
 STEPHENFIELD PARK WASTEWATER
 LAGOON UPGRADING STUDY
 MB Canada

Title


SITE PLANS AND PROFILES

Project No. 11213890 Scale AS NOTED


Drawing No. C-101 Issue/Revision C /

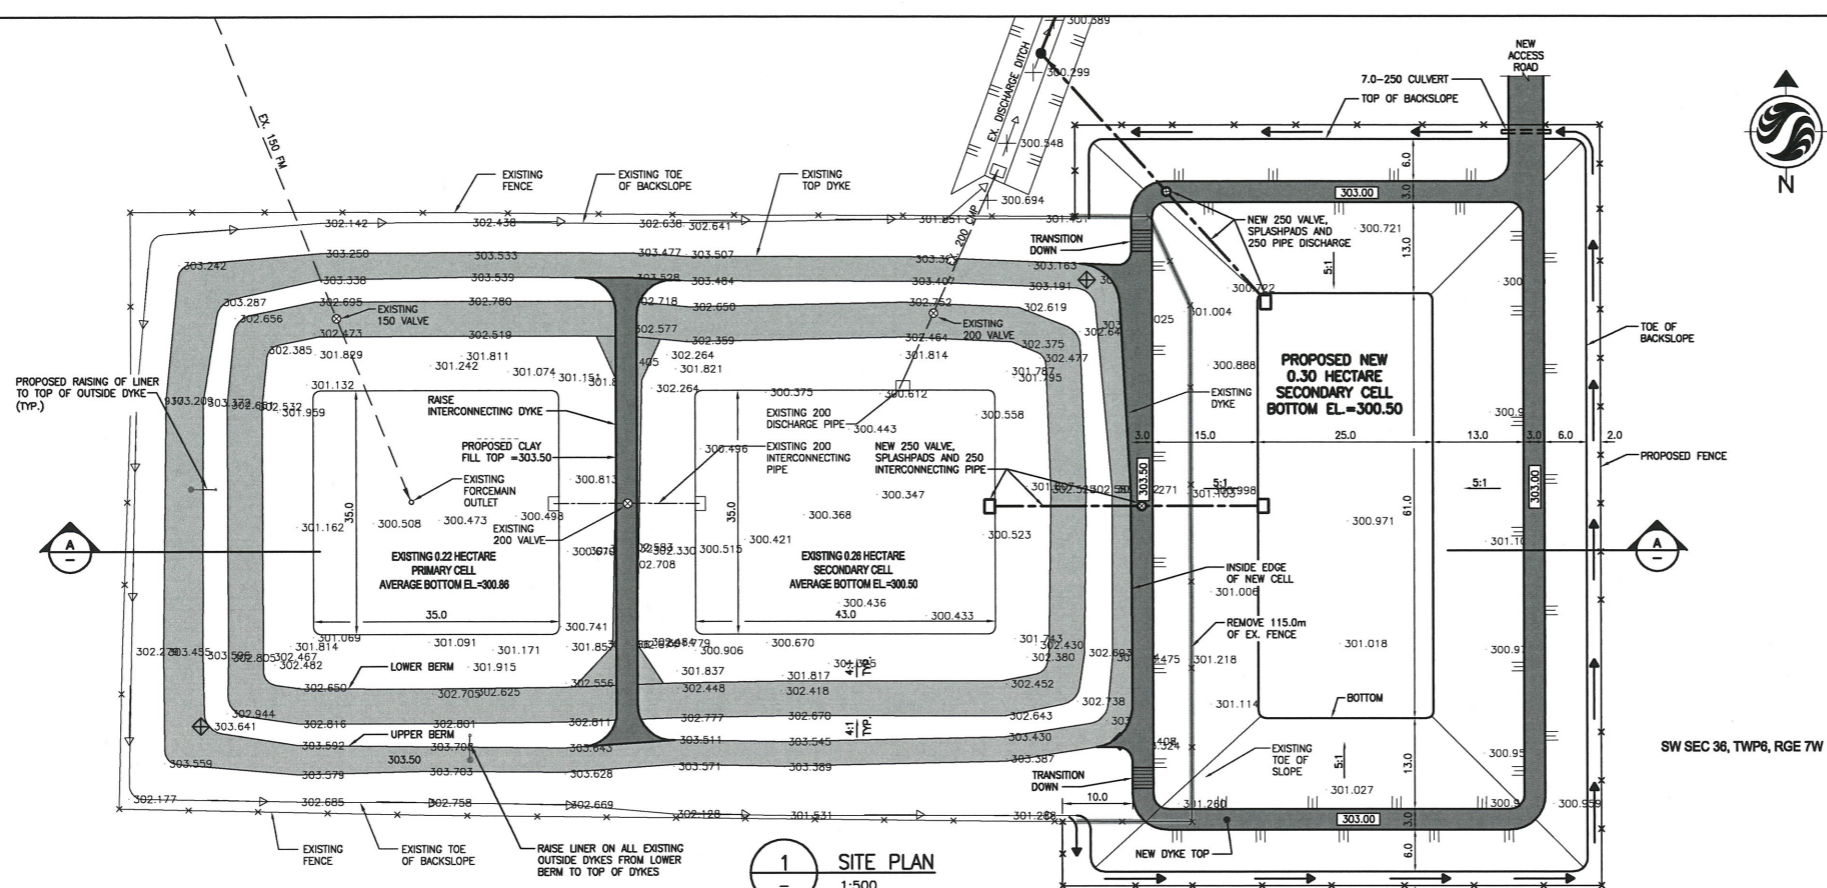


1 SITE PLAN
 1:500

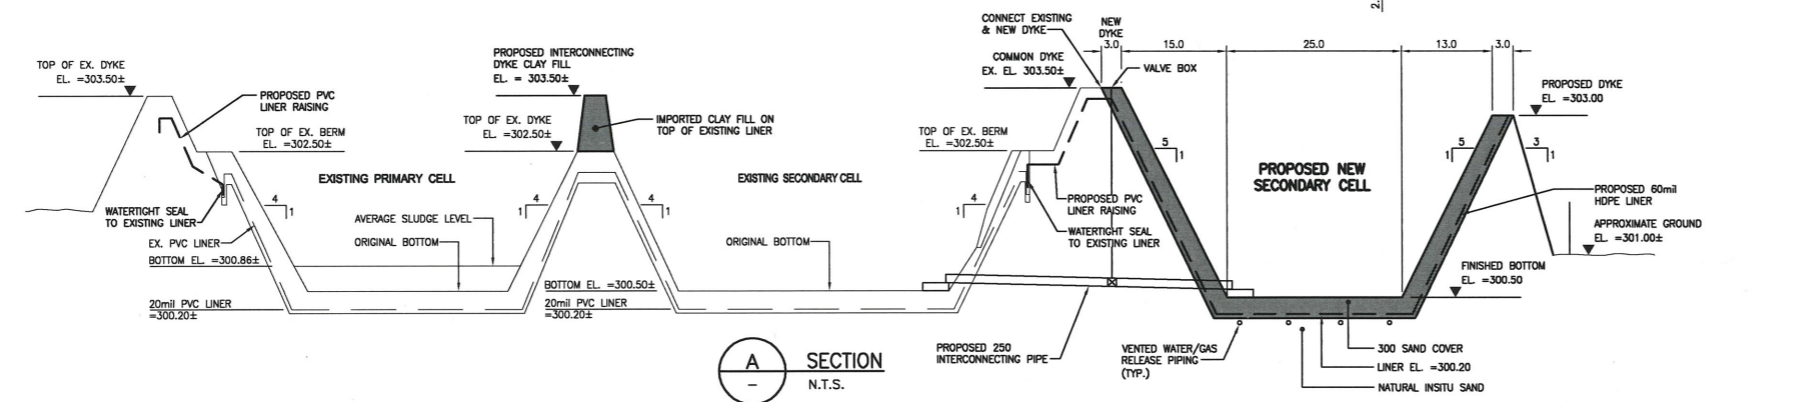

A SECTION
 N.T.S.

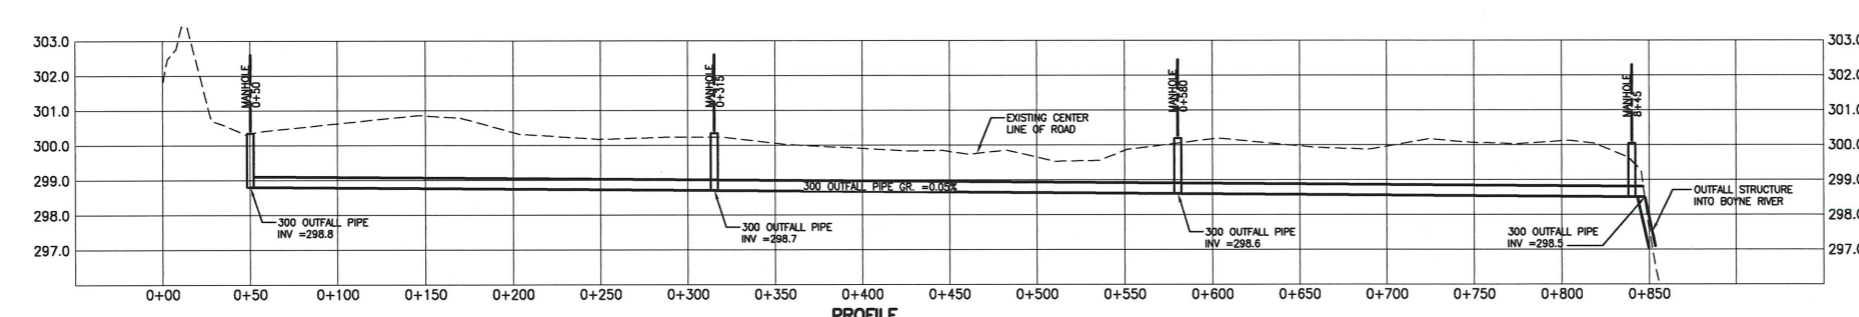

PROFILE
 SCALE H 1:2000
 V 1:100

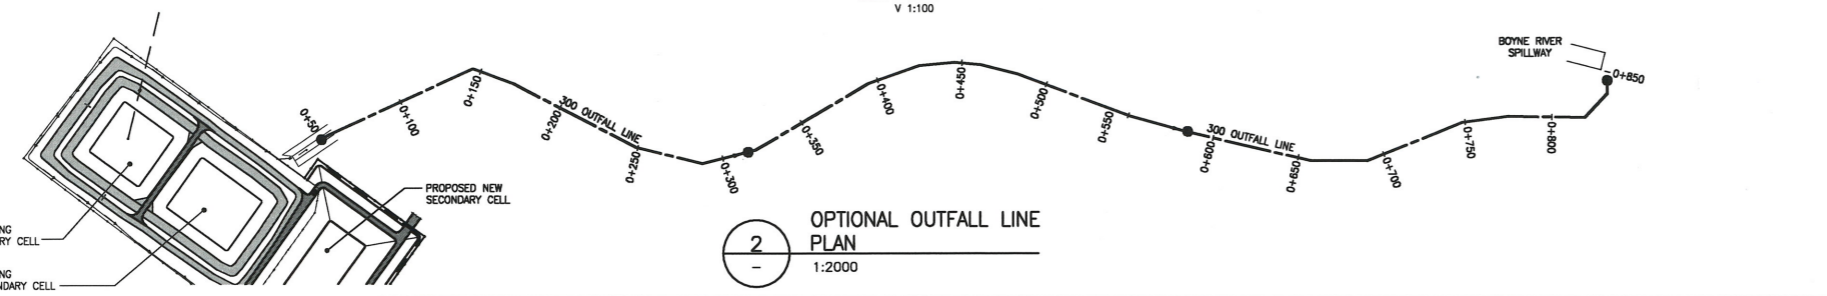

2 OPTIONAL OUTFALL LINE
 PLAN
 1:2000

V:\112\active\11213890\0300_drawing\0302_sheet_files\02_civil\13890c-101-765.dwg
 Plotted: 2013.03.15 11:48 AM Login: Normandeau, Keith
 22/484 ORIGINAL SHEET - ISO A1