


# Mivelaz Farms Inc. Project Site Plan

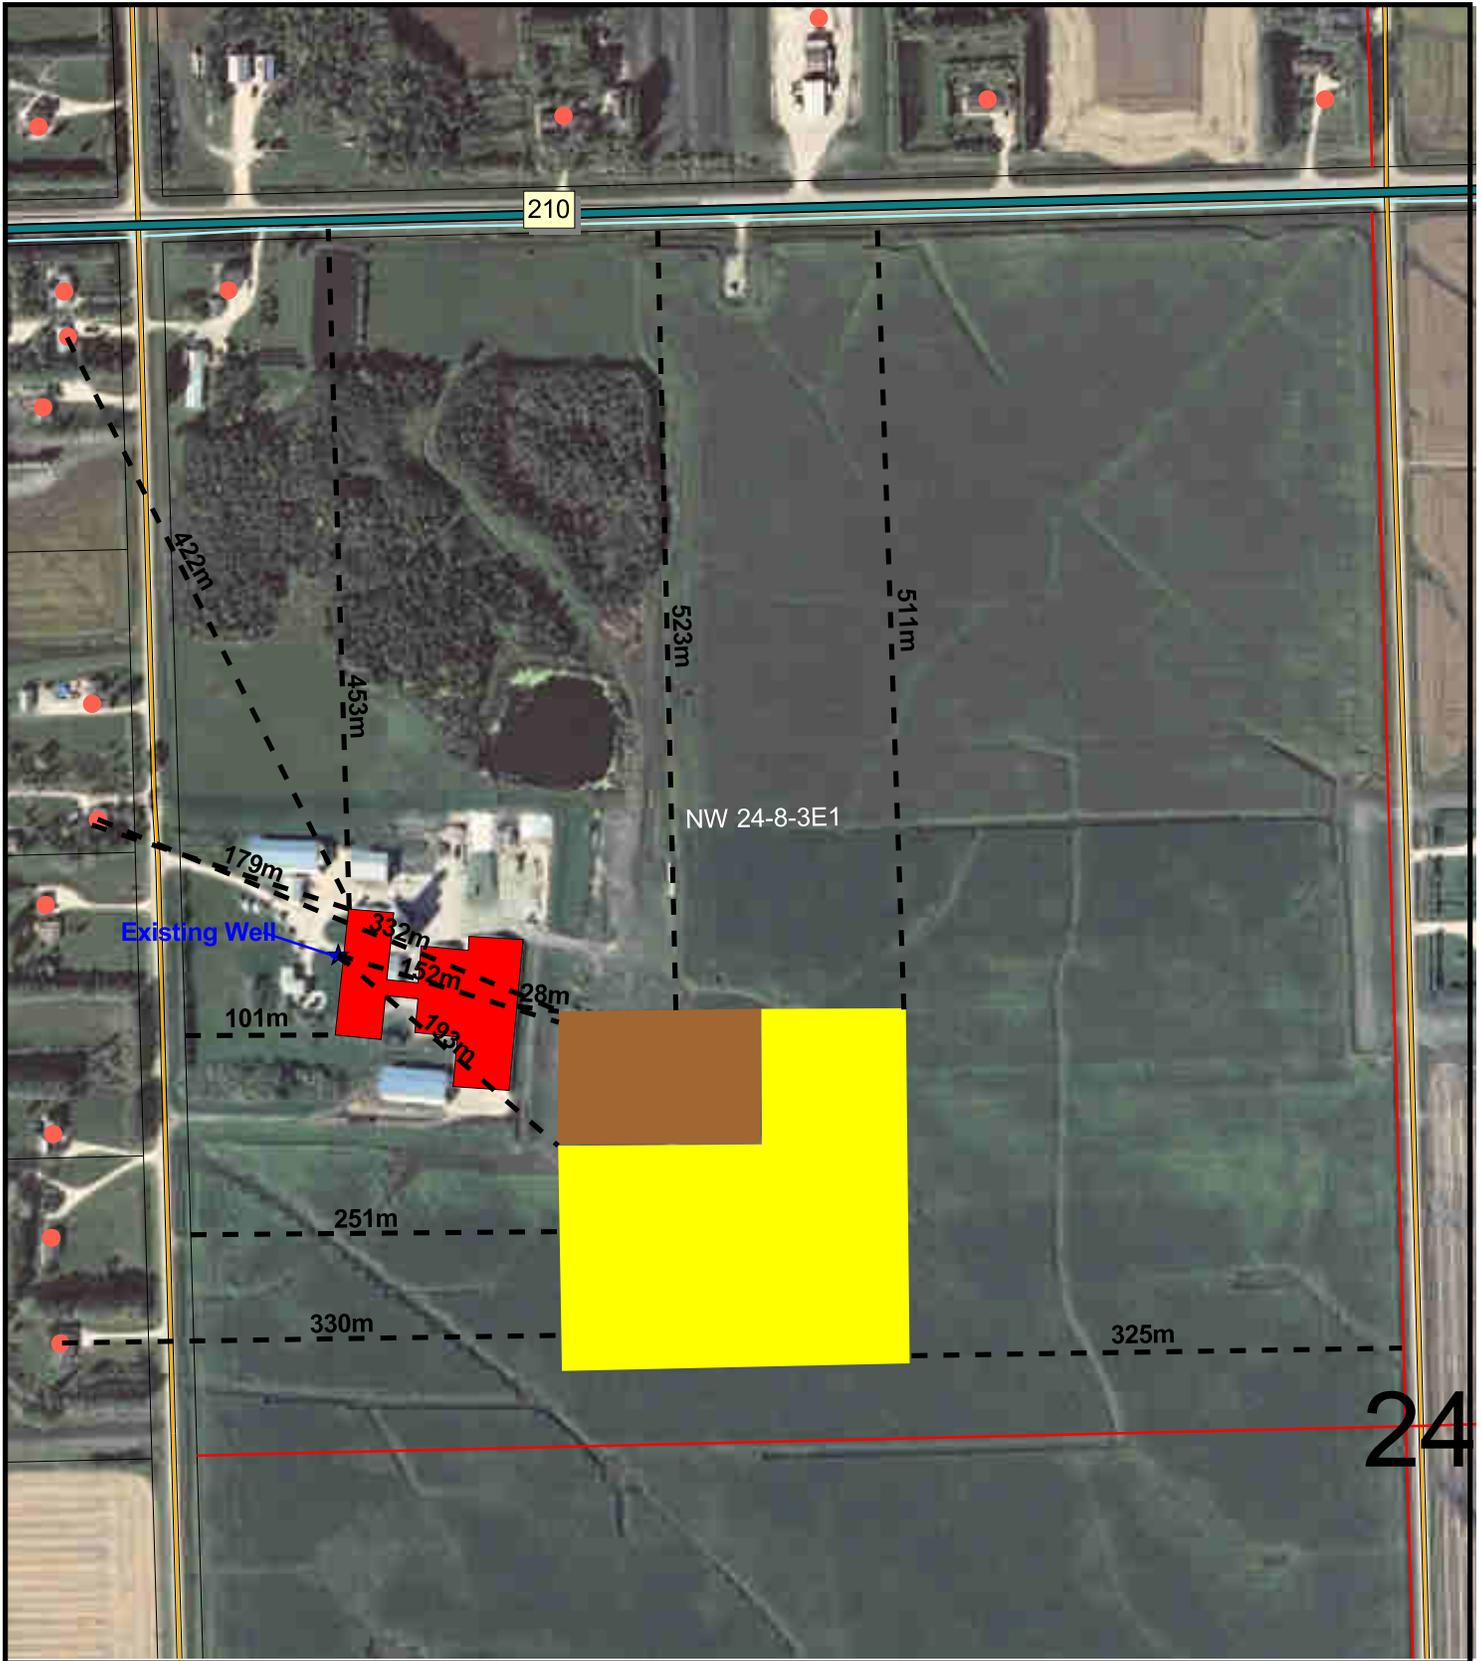

0 0.1 Miles  
1:5000

- Residences
- Municipal Roads
- Barn
- Lagoon
- Existing EMS
- New Proposed EMS
- Section and Lot Lines
- Township
- Drainage

Data Sources:  
Fields drawn by Tone Ag in consultation with landowner, and subject to change.  
Orthophotos are 1:60,000 from Manitoba Land Initiative website  
Highways are from Manitoba Highways and Transportation 1:60,000 map 1994  
Sections are from Manitoba Land Initiative website



2023-05-29

