




100mm
90
80
70
60
50
40
30
20
10
0


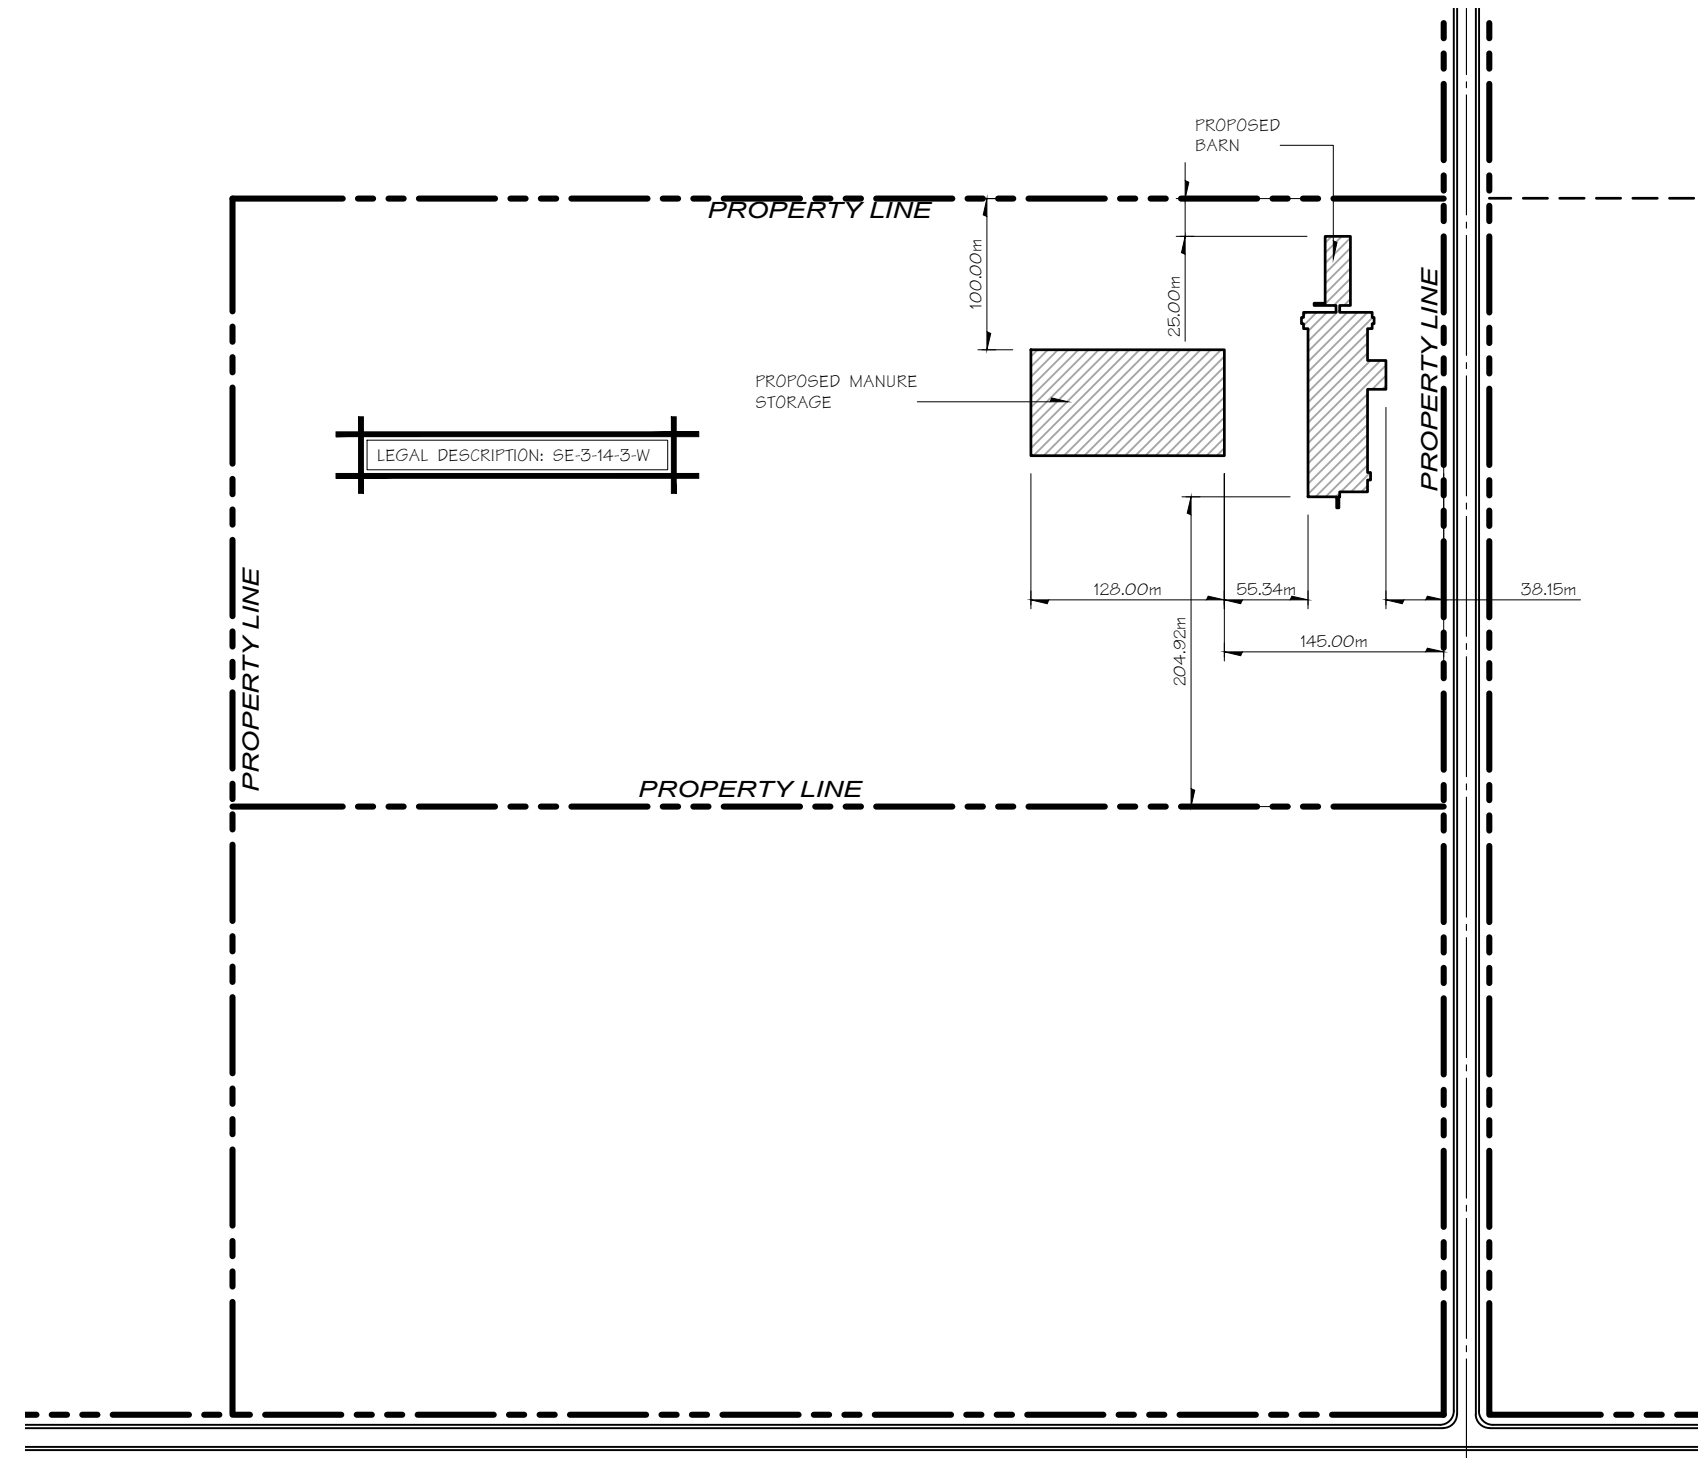



<table border="1"> <tr> <th colspan="2">REVISION</th> </tr> <tr> <td> </td> <td> </td> </tr> <tr> <th colspan="2">ISSUE</th> </tr> <tr> <td> </td> <td> </td> </tr> <tr> <td>01</td> <td>2016/05/24 ISSUED FOR CU PERMIT</td> <td>AG</td> </tr> <tr> <td>NO.</td> <td>DATE</td> <td>DESCRIPTION</td> <td>INITIAL</td> </tr> <tr> <td colspan="4">PRINTED DATE: 5/24/2016 4:55:42 PM</td> </tr> </table>	REVISION				ISSUE				01	2016/05/24 ISSUED FOR CU PERMIT	AG	NO.	DATE	DESCRIPTION	INITIAL	PRINTED DATE: 5/24/2016 4:55:42 PM				ENGINEER'S SEAL _____ _____ _____	ISSUED FOR CU PERMIT _____ _____	 DGH ENGINEERING L.T.D. PROFESSIONAL SERVICE - PRACTICAL SOLUTIONS 18 AMATION BLVD. ST. ANDREWS, MB R1A 3N6 PHONE: 204-334-8888 FAX: 204-334-8885	CLIENT TOPIGS NORSVIN 201-1465 BUFFALO PLACE WINNIPEG, MB R3T 1L8	PROJECT TITLE DELTA II TEST SITE PROJECT LOCATION RM OF WOODLANDS, MB PROJECT NUMBER: 16-1-5303-002
	REVISION																							
ISSUE																								
01	2016/05/24 ISSUED FOR CU PERMIT	AG																						
NO.	DATE	DESCRIPTION	INITIAL																					
PRINTED DATE: 5/24/2016 4:55:42 PM																								
<table border="1"> <tr> <td>DESIGNED</td> <td>DRAWN</td> <td>COORDINATOR</td> </tr> <tr> <td>CL</td> <td>AG</td> <td>CL</td> </tr> <tr> <td>DATE</td> <td>SCALE</td> <td>X-REF PATH(S)</td> </tr> <tr> <td>MAY/2016</td> <td>AS NOTED</td> <td>F:\CLIENTS\PROJECTS\2016</td> </tr> </table>	DESIGNED	DRAWN	COORDINATOR	CL	AG	CL	DATE	SCALE	X-REF PATH(S)	MAY/2016	AS NOTED	F:\CLIENTS\PROJECTS\2016	<table border="1"> <tr> <td>C1</td> </tr> <tr> <td>REV. 0 R00</td> </tr> </table>	C1	REV. 0 R00									
DESIGNED	DRAWN	COORDINATOR																						
CL	AG	CL																						
DATE	SCALE	X-REF PATH(S)																						
MAY/2016	AS NOTED	F:\CLIENTS\PROJECTS\2016																						
C1																								
REV. 0 R00																								

0 10 20 30 40 50 60 70 80 90 100mm

Elskamp Land Base Map

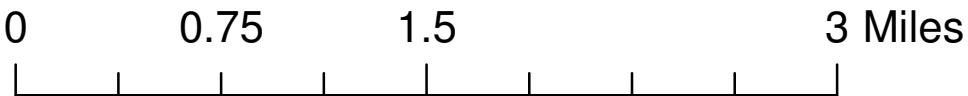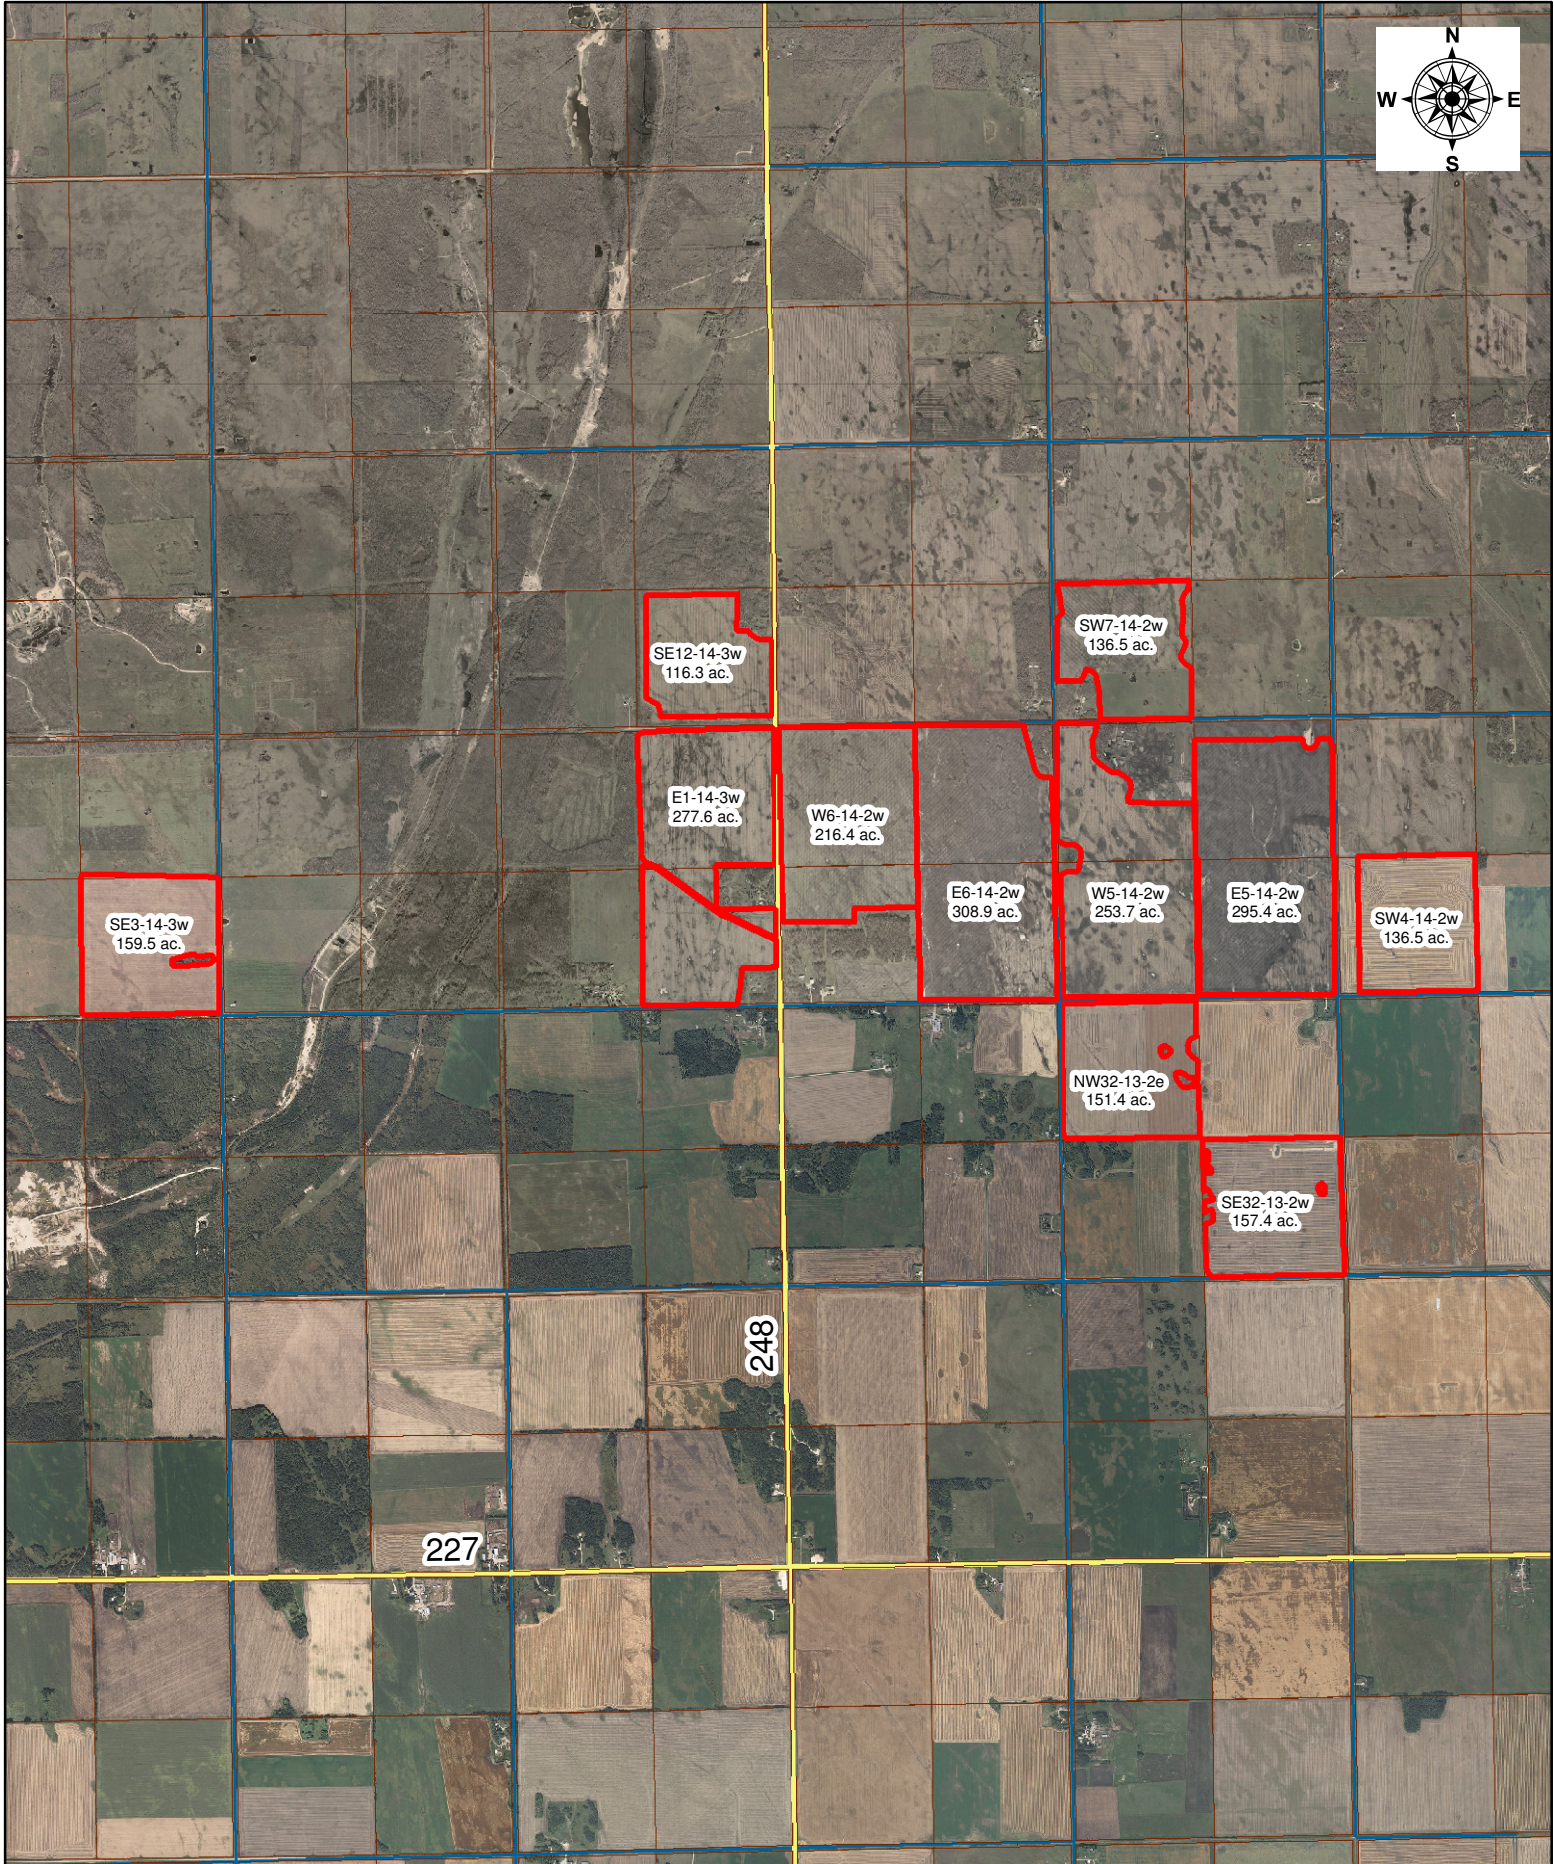

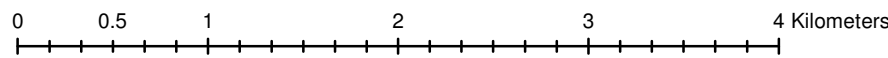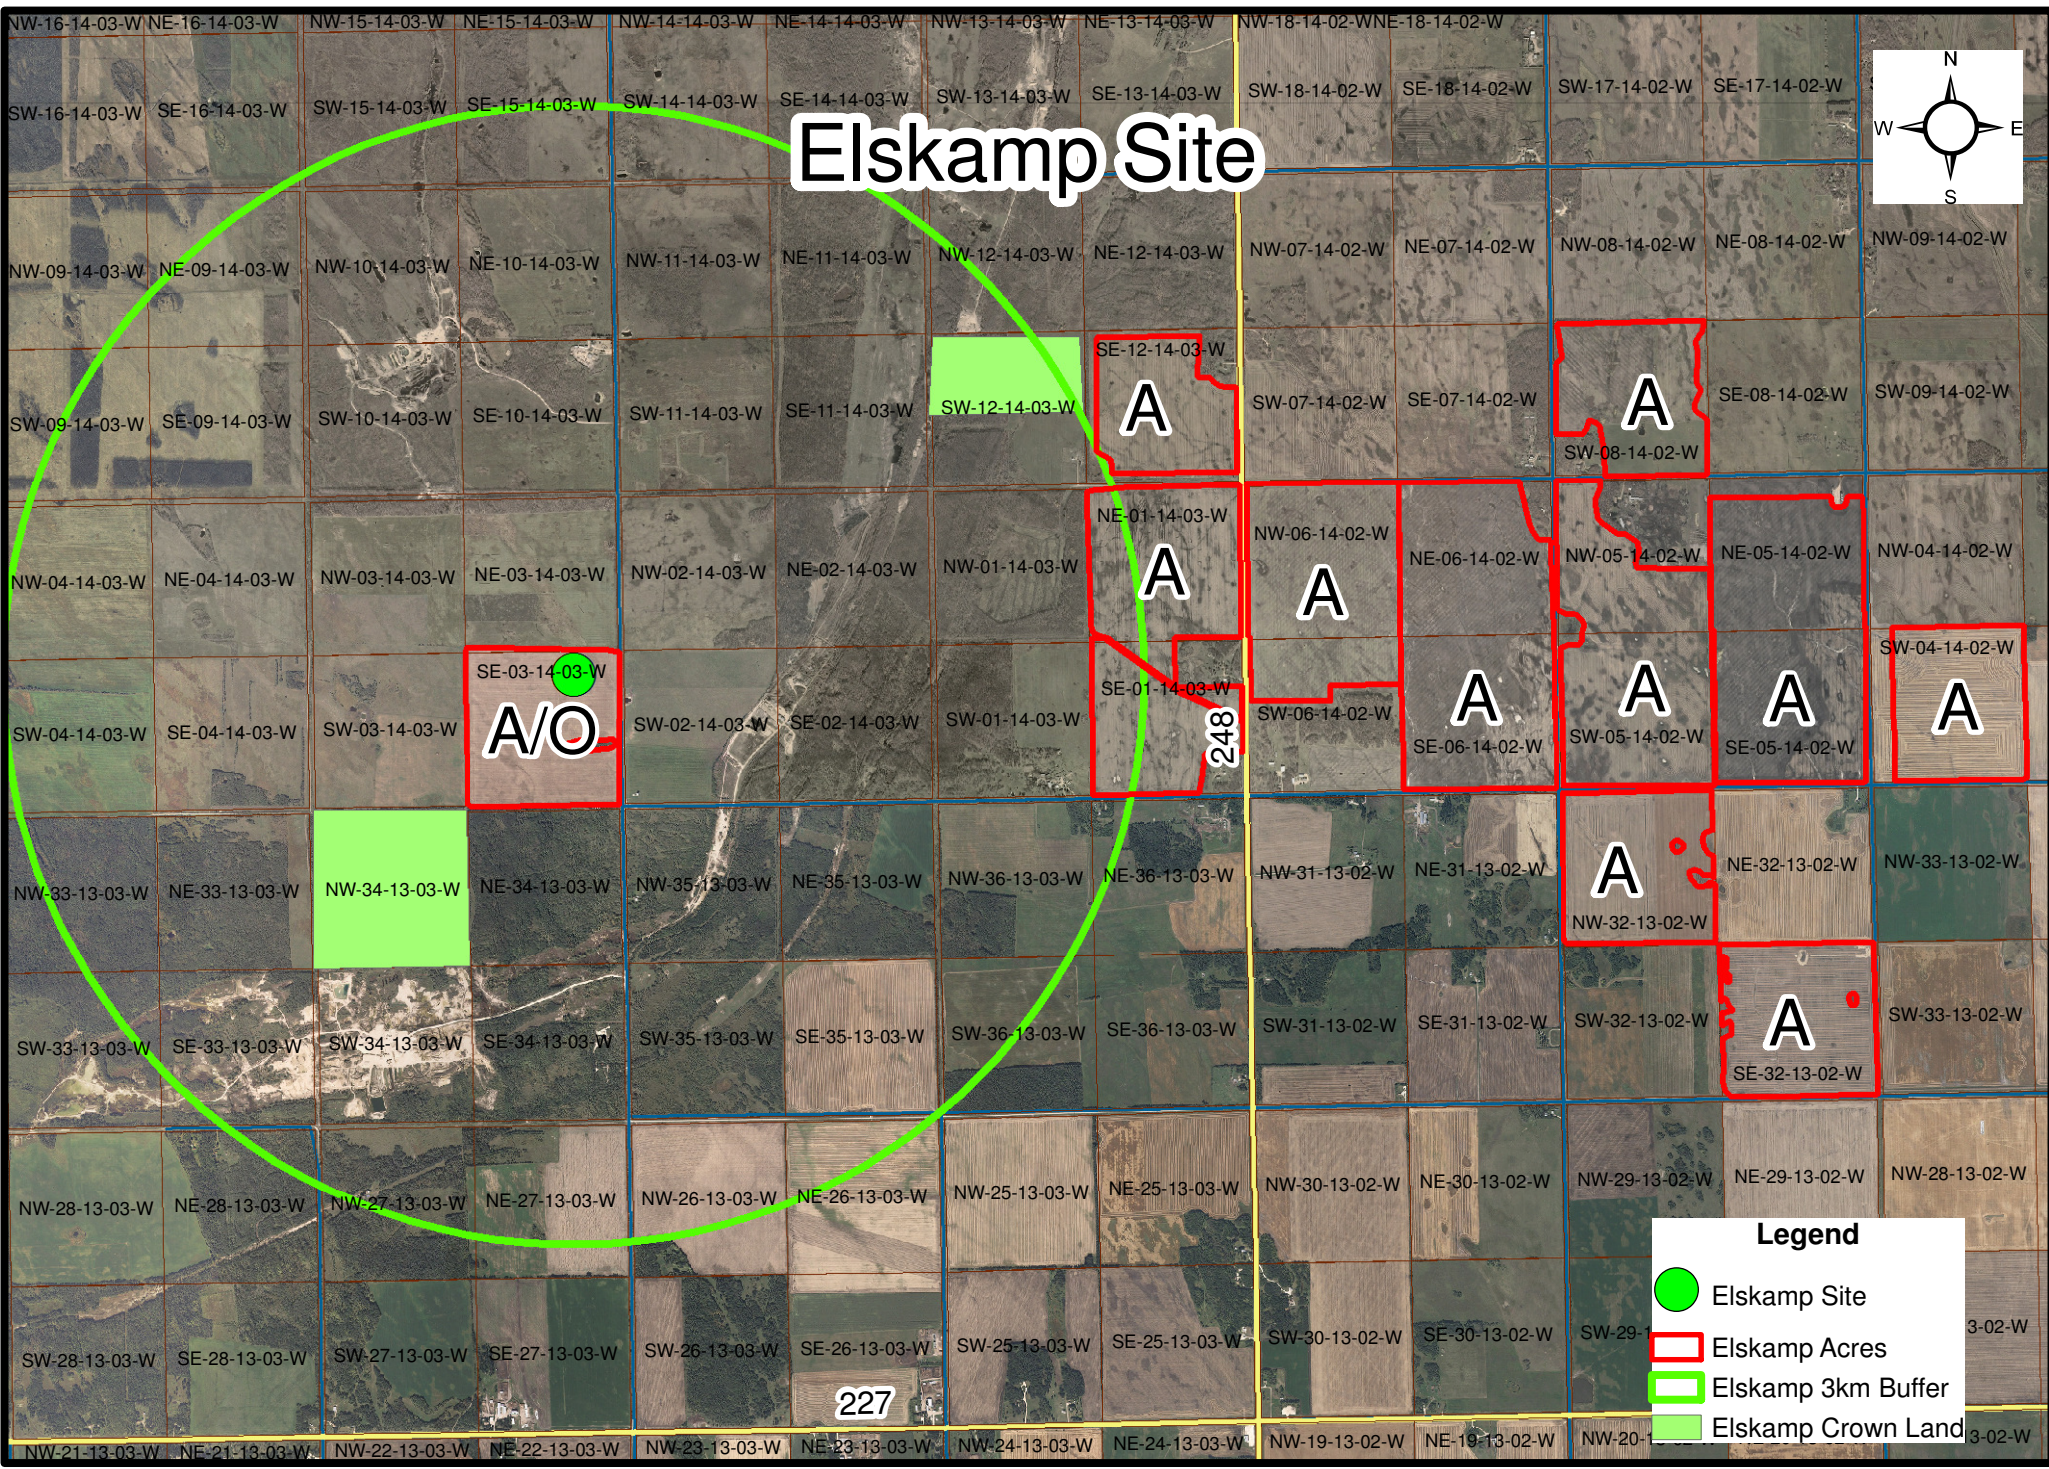

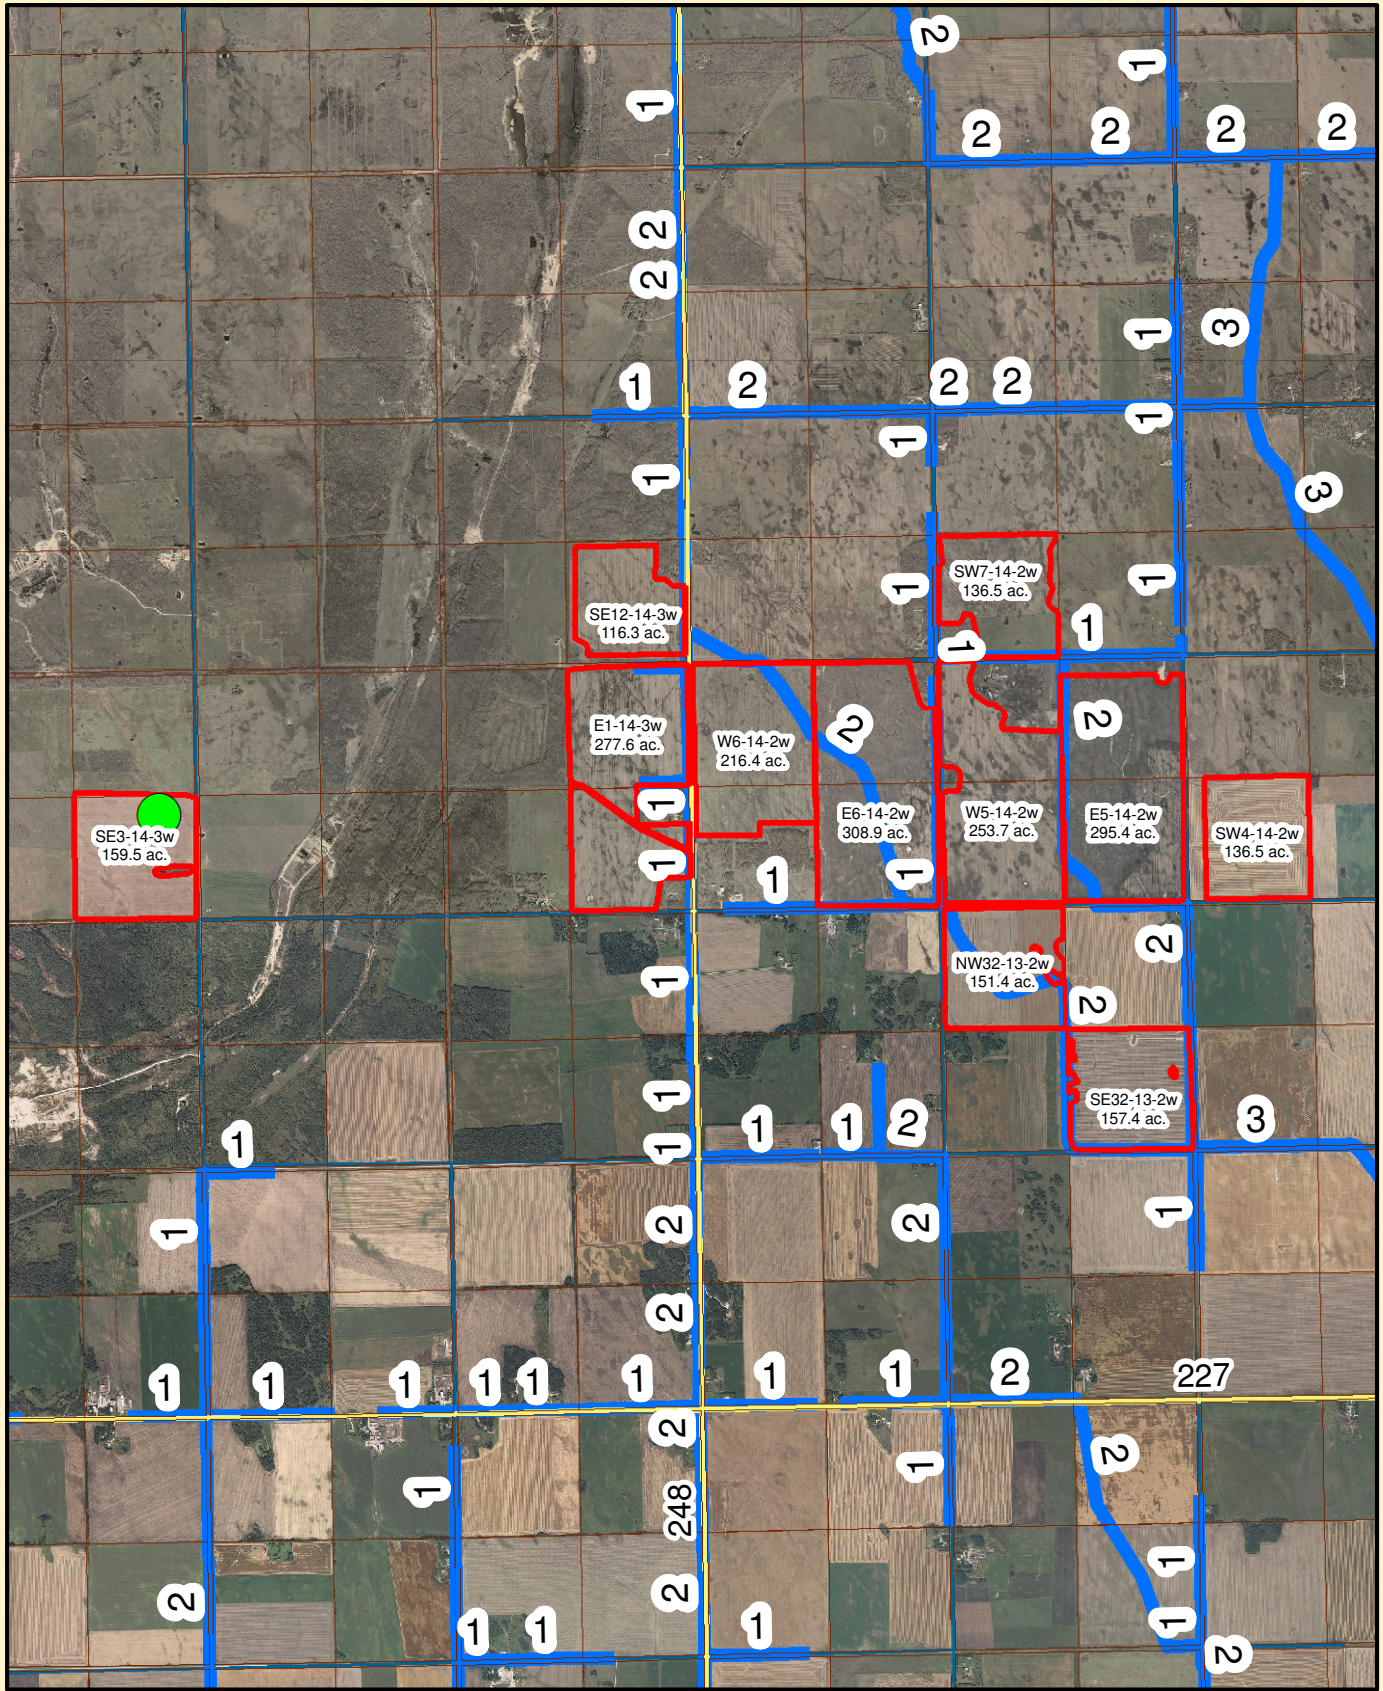

Elskamp Drains Map

