


# ENLARGED PROJECT SITE PLAN



MANOVA (2012) LTD SITE LOCATION

RM OF STE ANNE  
 33011 TWO MILE RD  
 DESC RL29/30-AN-3625  
 FRONTAGE OR AREA: 65.39 ACRES

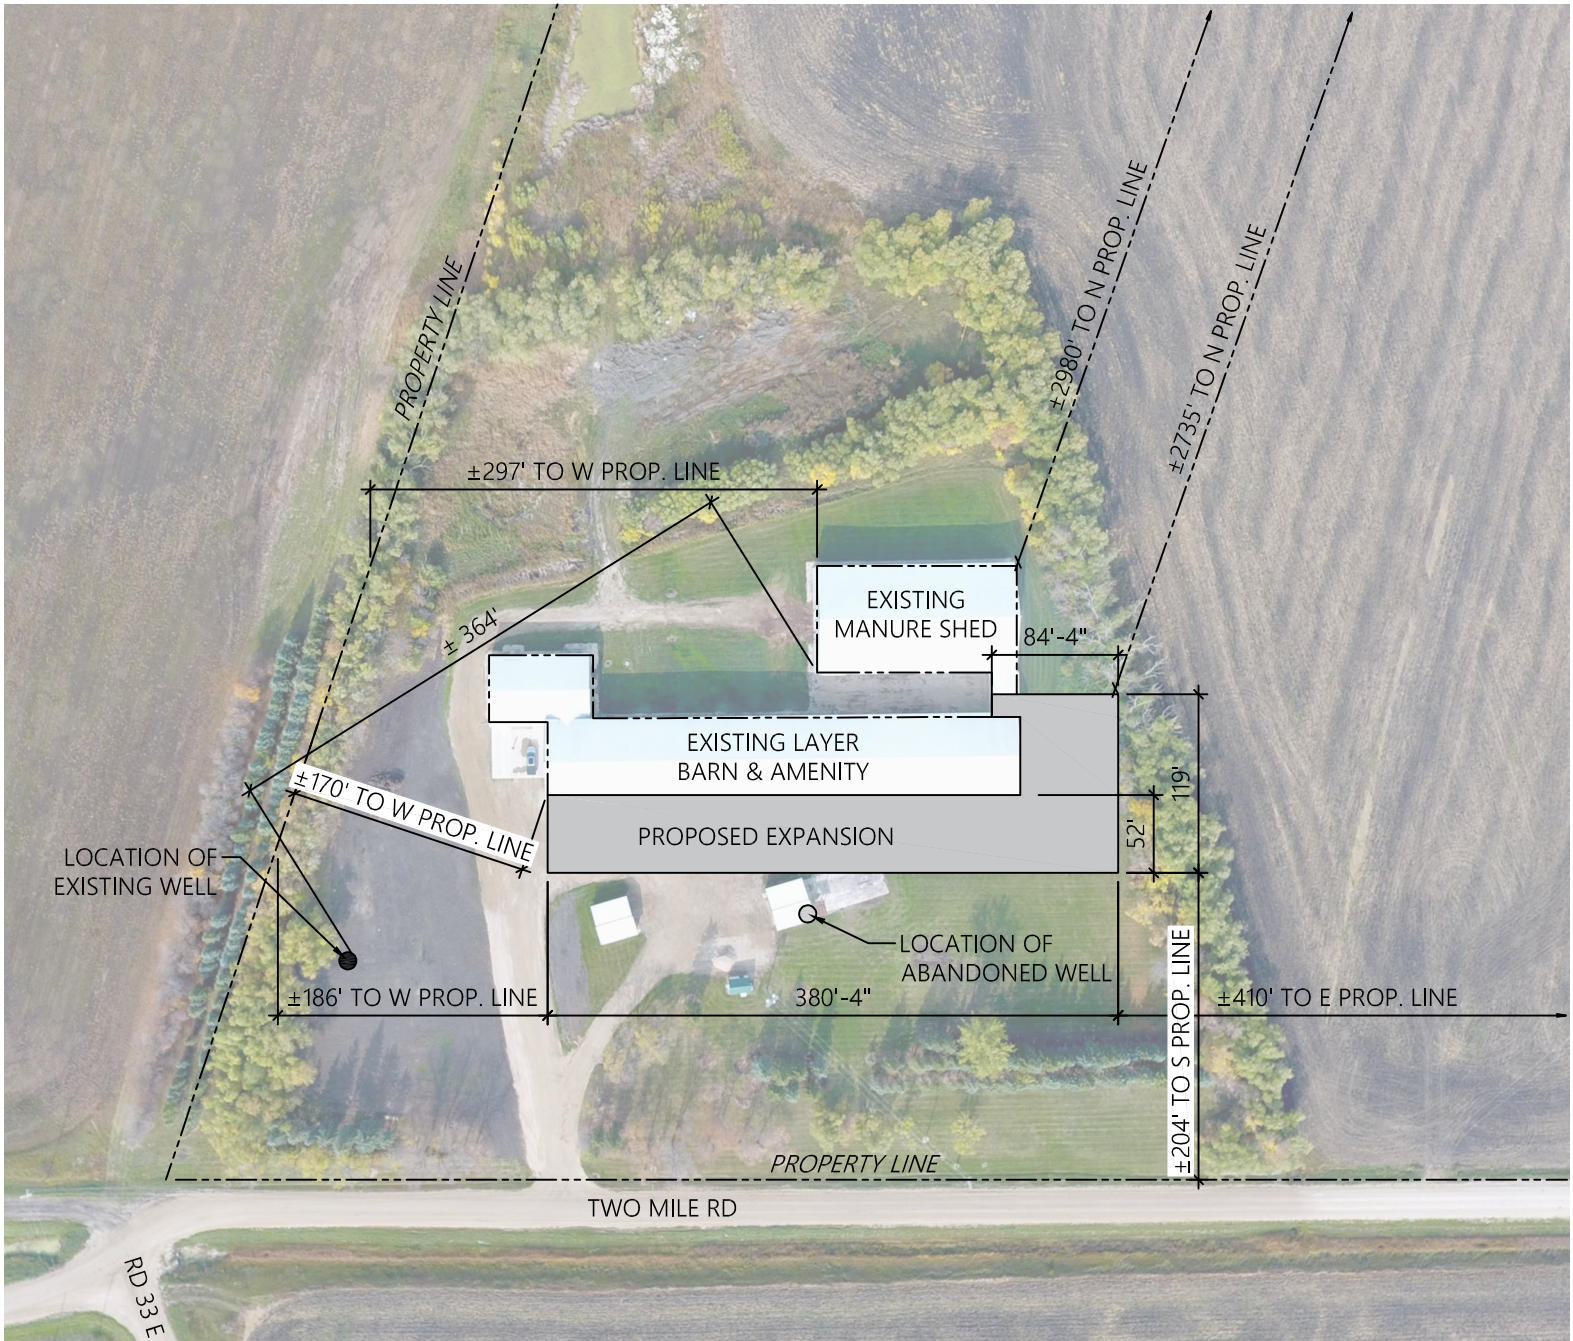

North

PREPARED BY:  
 PENFOR CONSTRUCTION