



NOTE: CROSS STREET WILL HAVE A SHORT DAVIT ARM WITH ONLY ONE TRAFFIC SIGNAL HEAD 3 SECTION (1.35 m).

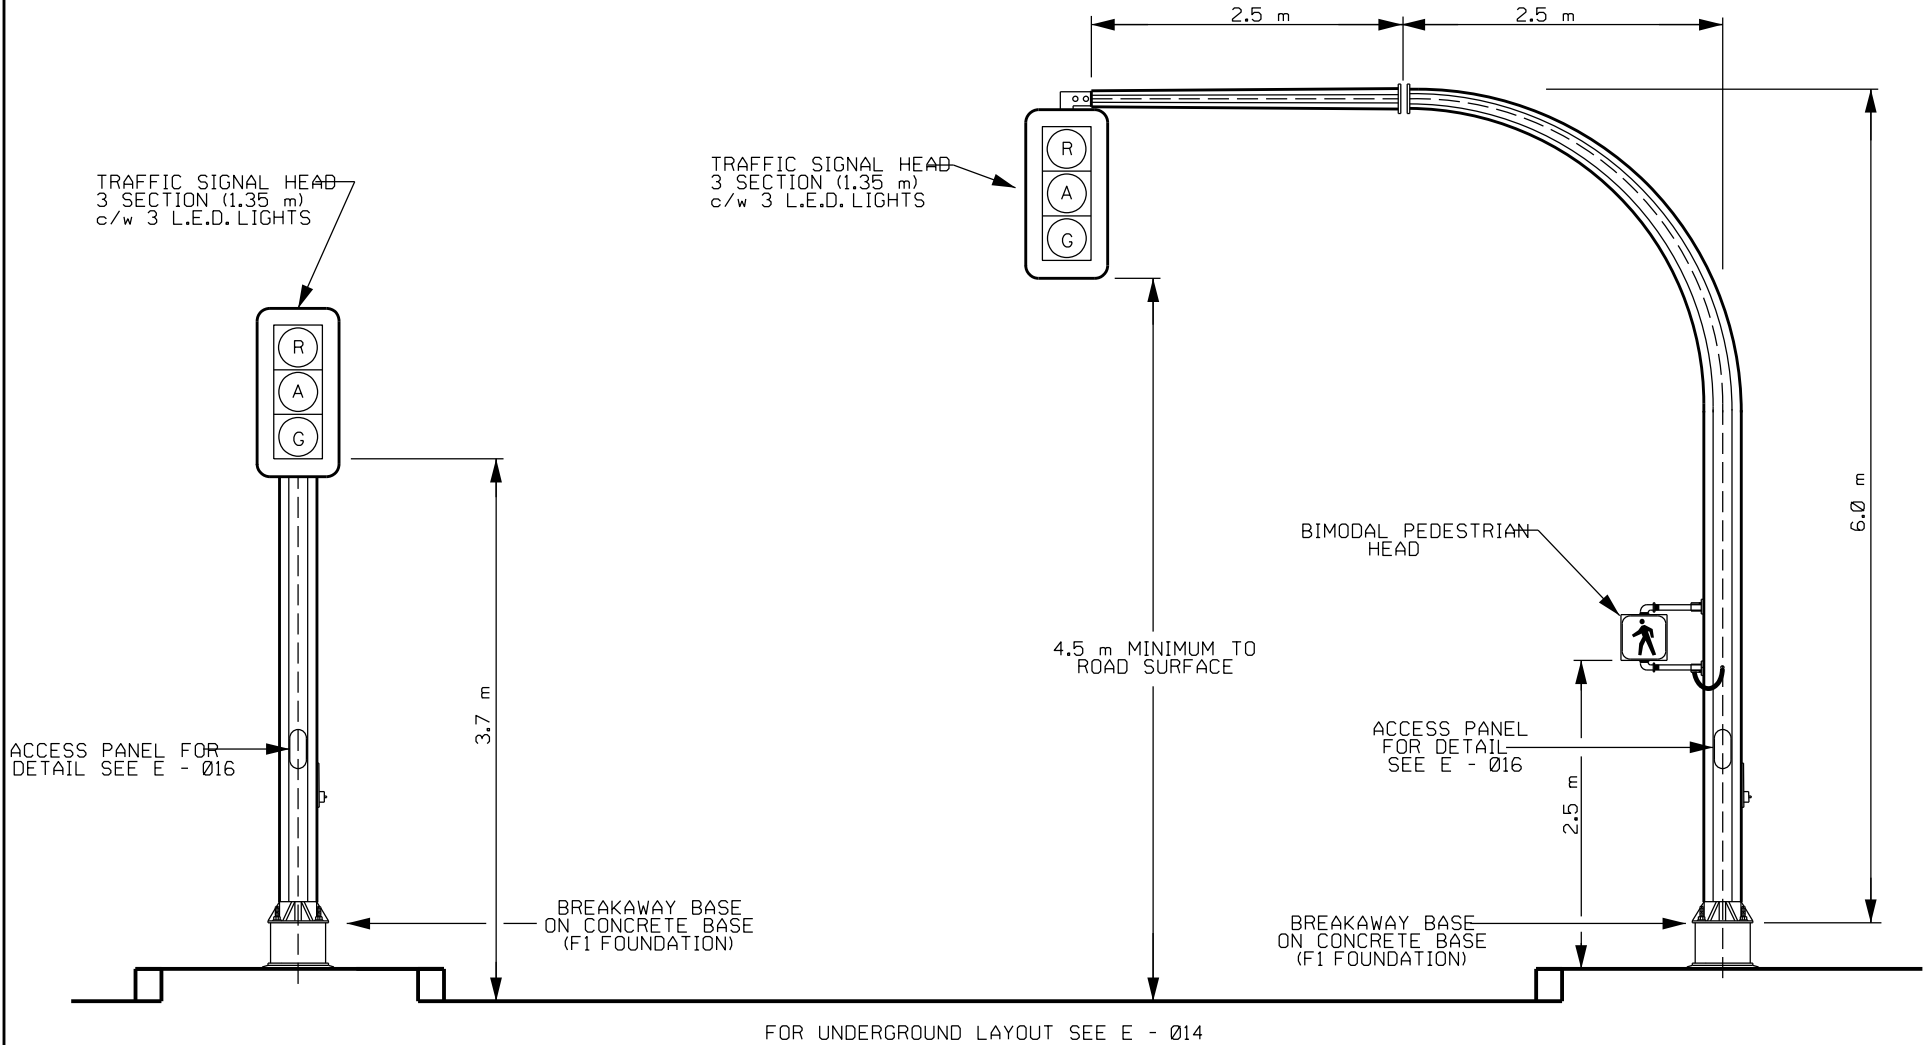

REVISIONS	DATE	DESCRIPTION	BY

Manitoba 
Infrastructure and
Transportation
TRAFFIC ENGINEERING

TYPICAL SIGNAL
DISPLAY

ORIGINAL
APPROVED BY: TOM McDERMOTT

SCALE:	N.T.S.
DATE:	01-2005
PREP. BY:	D.G.C.
E-015	