

# Environment Act Licence

Manitoba  
Environment



Licence No. 1973 S1  
Issue Date December 13, 1994

In accordance with the Manitoba Environment Act (C.C.S.M. c. E125)

THIS LICENCE IS ISSUED TO:

**JENTAN RESOURCES LTD.; "the Licencee"**

pursuant to Section 13 of The Environment Act for the construction only of the Development, being a tires to energy facility, located in an area being part of Parcel "A", Plan Number 16550 in the unregistered Plan of Survey, Land Acquisition Branch and located in the North East corner of the property or general area as shown on the attached map as Appendix "A" in the Town of Selkirk and the installation of equipment therein subject to the following specifications, limits, terms, and conditions:


**SPECIFICATIONS, LIMITS, TERMS AND CONDITIONS:**

1. The Licencee shall not store or handle scrap tires or associated products at this Development until so designated by a subsequent stage of licence which may be issued under The Environment Act.
2. The Licencee shall not operate or conduct normal business practices at the Development until so designated by a subsequent stage of licence which may be issued under The Environment Act.
3. The Licencee shall not commence construction of the Development until such time as a legal and subsisting contract(s), letter of intent or other agreement(s) respecting the supply of energy, have been obtained from the Manitoba Department of Government Services. A copy of such agreement(s) shall be forwarded to the Director once obtained.
4. The Licencee shall not commence construction or store related products at the Development without having in their possession signed and subsisting contracts, letters of intent, commitments or other agreements respecting the supply of tires to the Development. These contracts, letters of intent, commitments, or other agreements shall provide a minimum tire supply (as PTE) sufficient to maintain operations at the Development for a period of 5 years from the commencement of operation. A copy of such agreement(s) shall be forwarded to the Director once obtained.
5. The Licencee shall construct the Development in accordance with the proposal submitted to Manitoba Environment dated July 14, 1994 and provide the Director with stamped, engineered drawings of the Development and ancillary equipment.

Jentan Resources Ltd.  
Licence No. 1973 S1  
Page 2 of 2

**REVOCATION**

If in the opinion of the Director the Licencee has exceeded or is exceeding the specifications, limits, terms, and conditions set out herein, the Director may revoke, temporarily or permanently, this Licence.

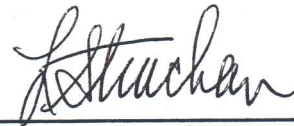

---

**Larry Strachan, P. Eng.  
Director  
Environment Act**


**File No.: 3788.00**

# UNREGISTERED PLAN OF SURVEY

APPENDIX "A"

" Not To Scale "

DISTANCES IN METRE

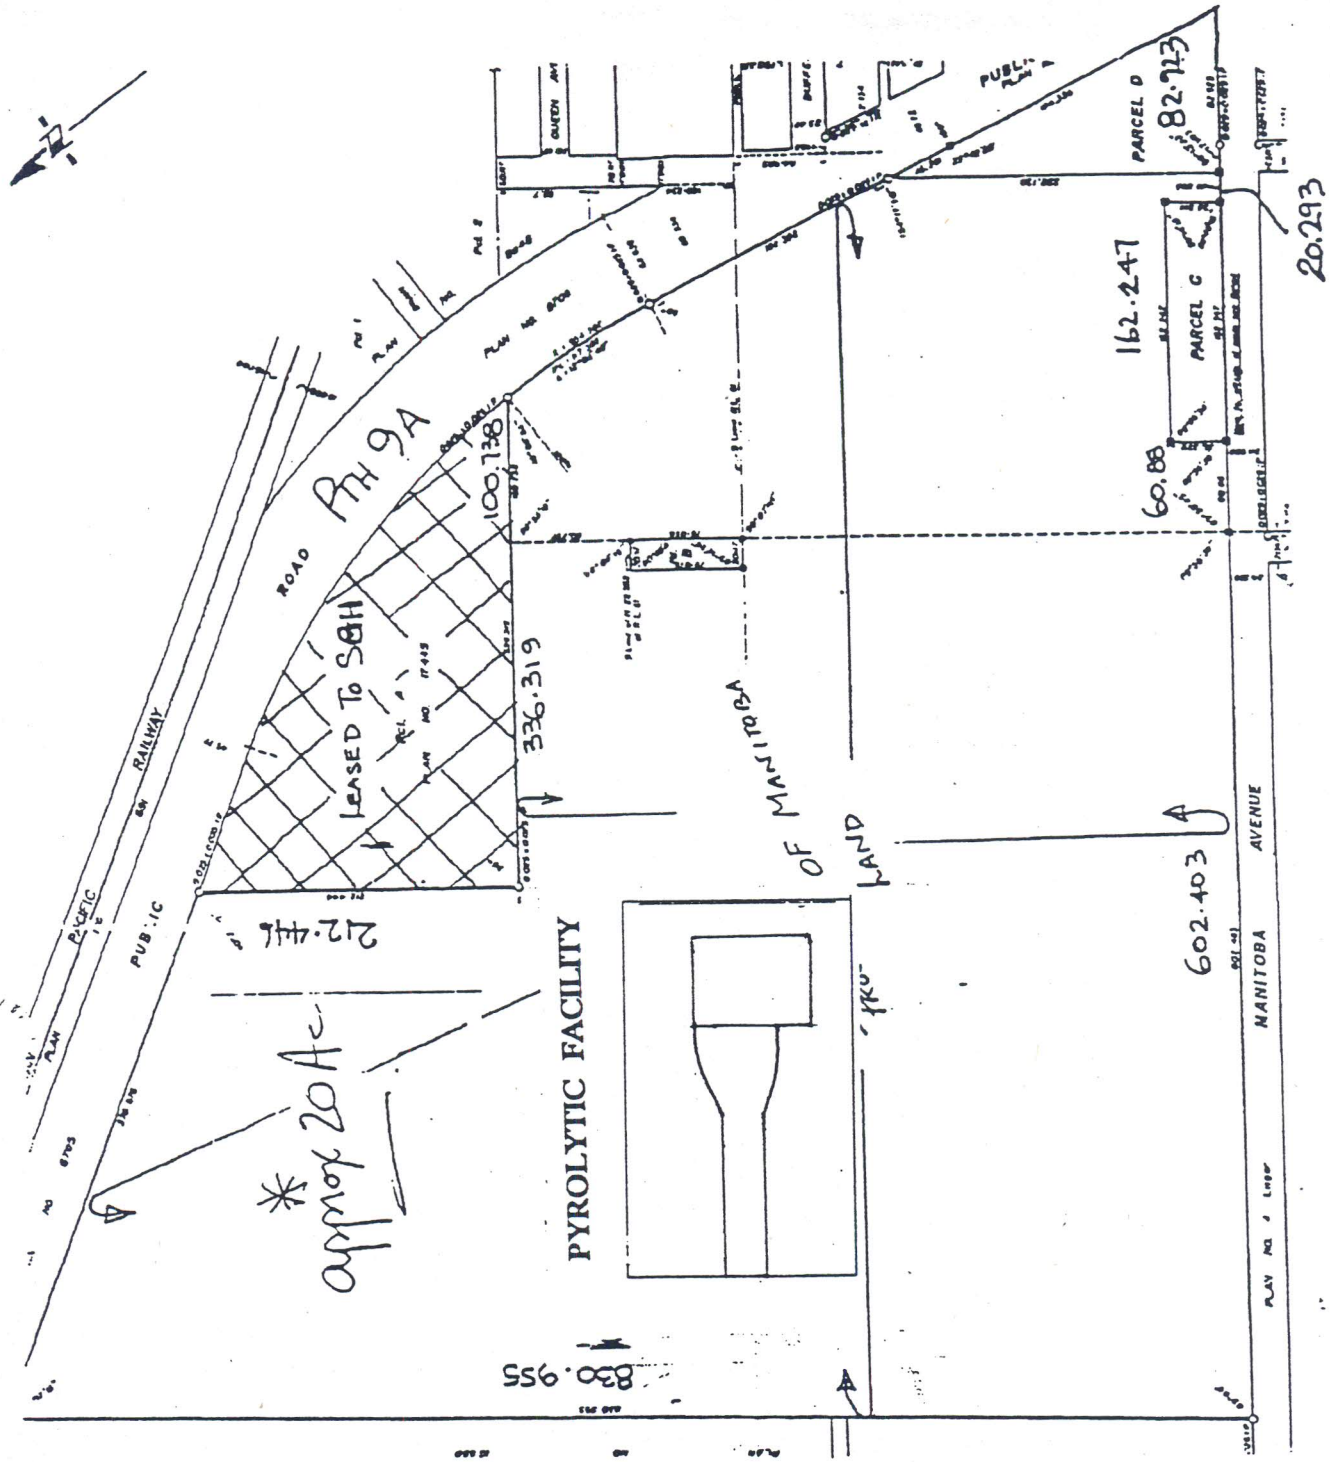

838 955