


44 WELLS IN TOTAL

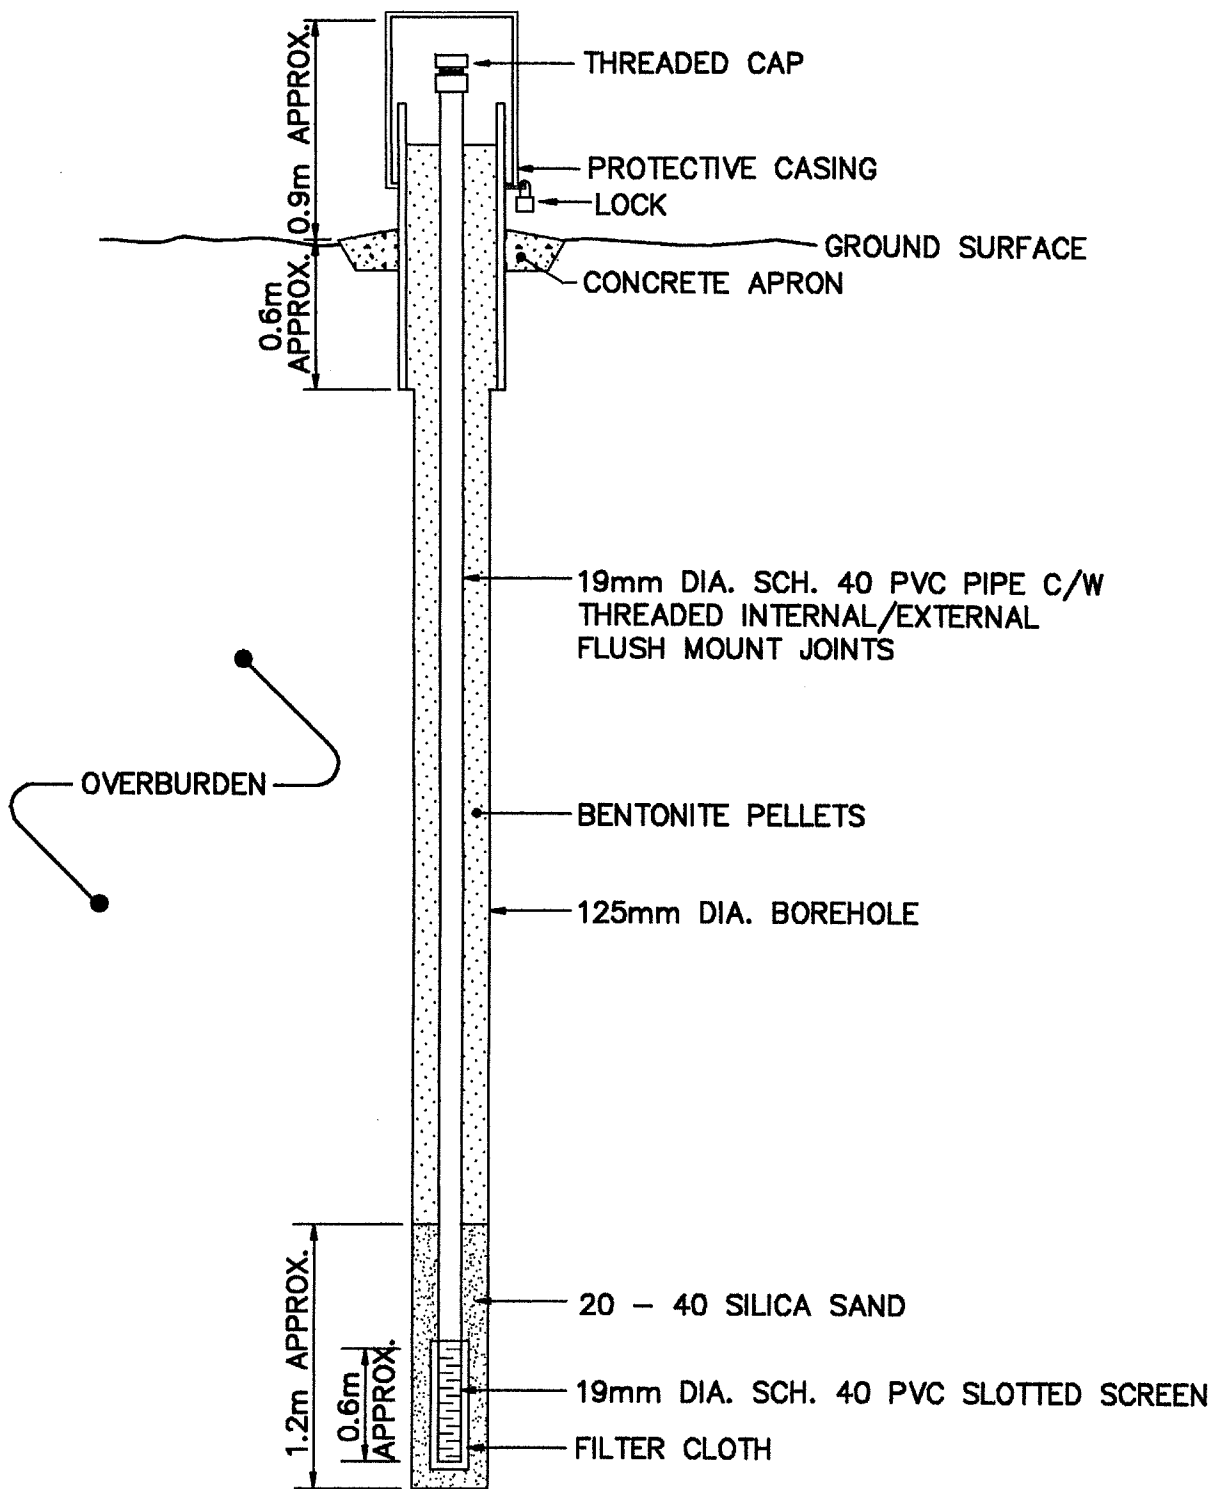

08/19/91

NTS



UMA Engineering Ltd.
Engineers & Planners

1479 Buffalo Place, Winnipeg, Manitoba, Canada R3T 1L7

MANITOBA HAZARDOUS WASTE MANAGEMENT CORPORATION - MONTCALM DETAILED SITE EVALUATION

TITLE: CLAY PIEZOMETER (TYPICAL)

JOB No. 6544-003-01-06


DATE: AUGUST 1991

DRAWN: JJS

DWG. No.

CHECKED: LB

05

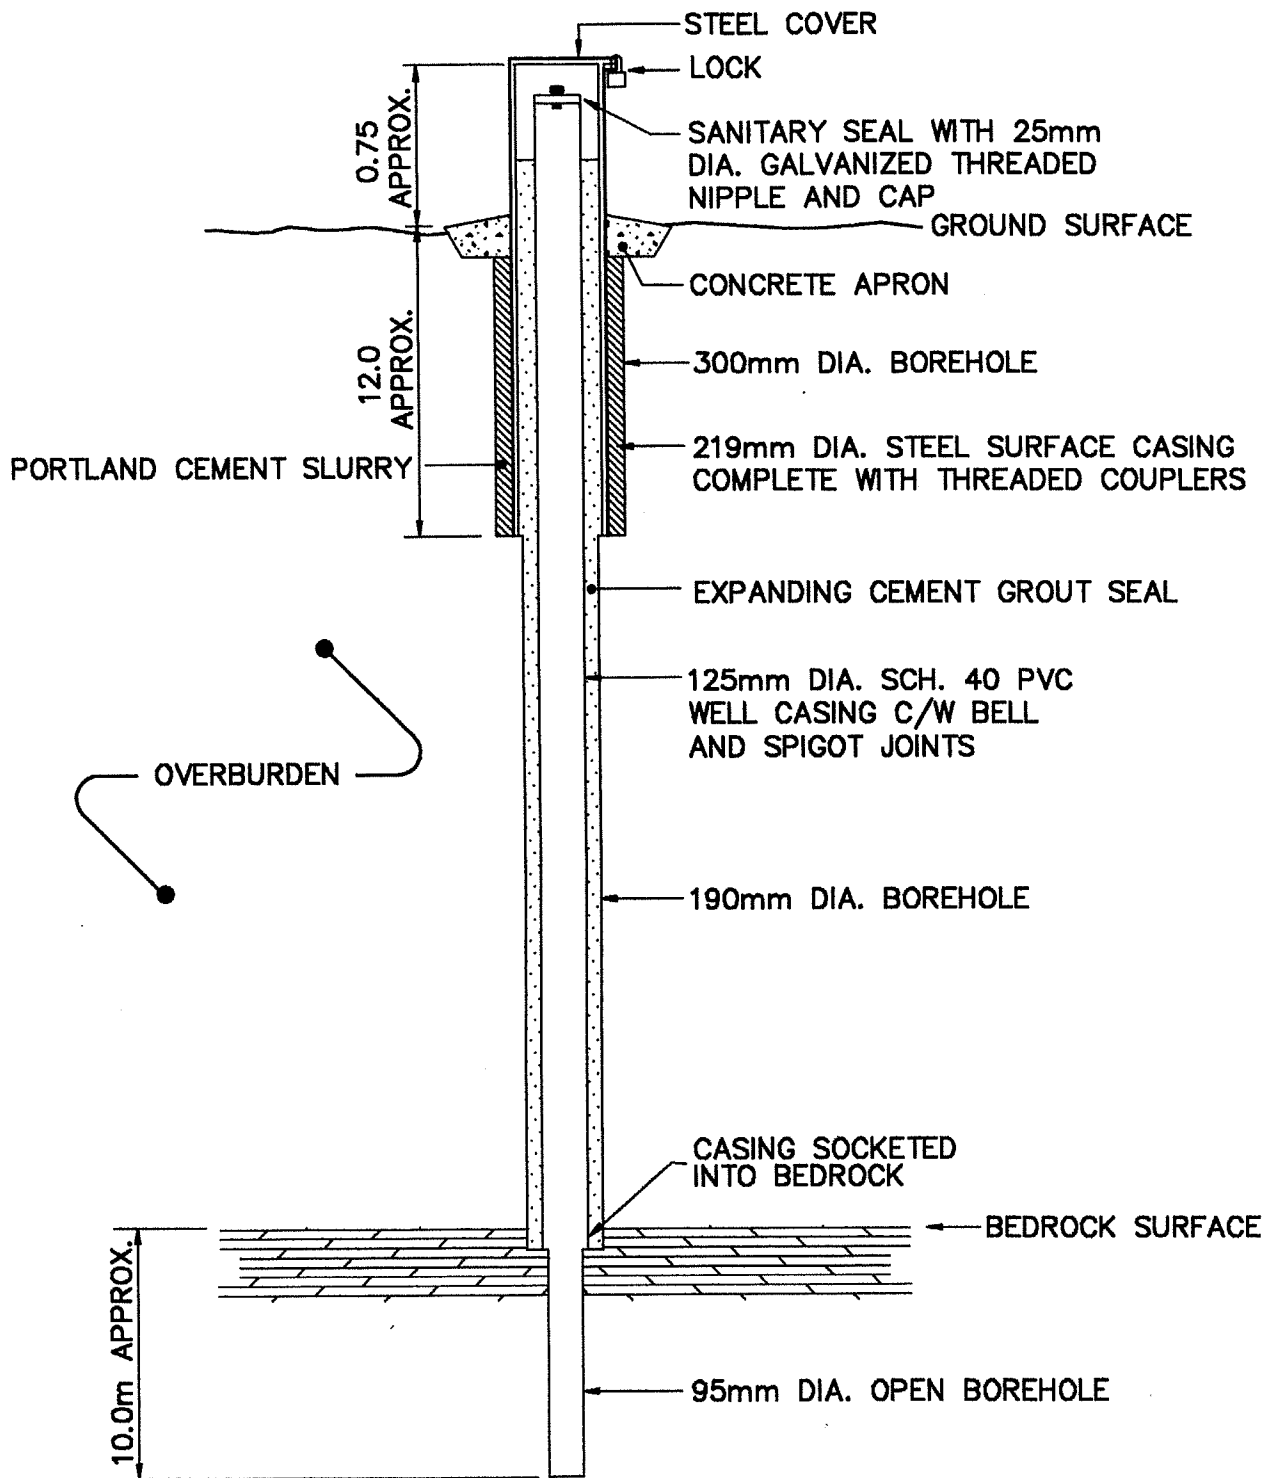

08/19/91

NTS



UMA Engineering Ltd.
 Engineers & Planners

1479 Buffalo Place, Winnipeg, Manitoba, Canada R3T 1L7

MANITOBA HAZARDOUS WASTE MANAGEMENT CORPORATION - MONTCALM DETAILED SITE EVALUATION

TITLE: BEDROCK MONITORING WELL

JOB No. 6544-003-01-06


DATE: AUGUST 1991

DRAWN: JJS

DWG. No.

CHECKED: LB

06

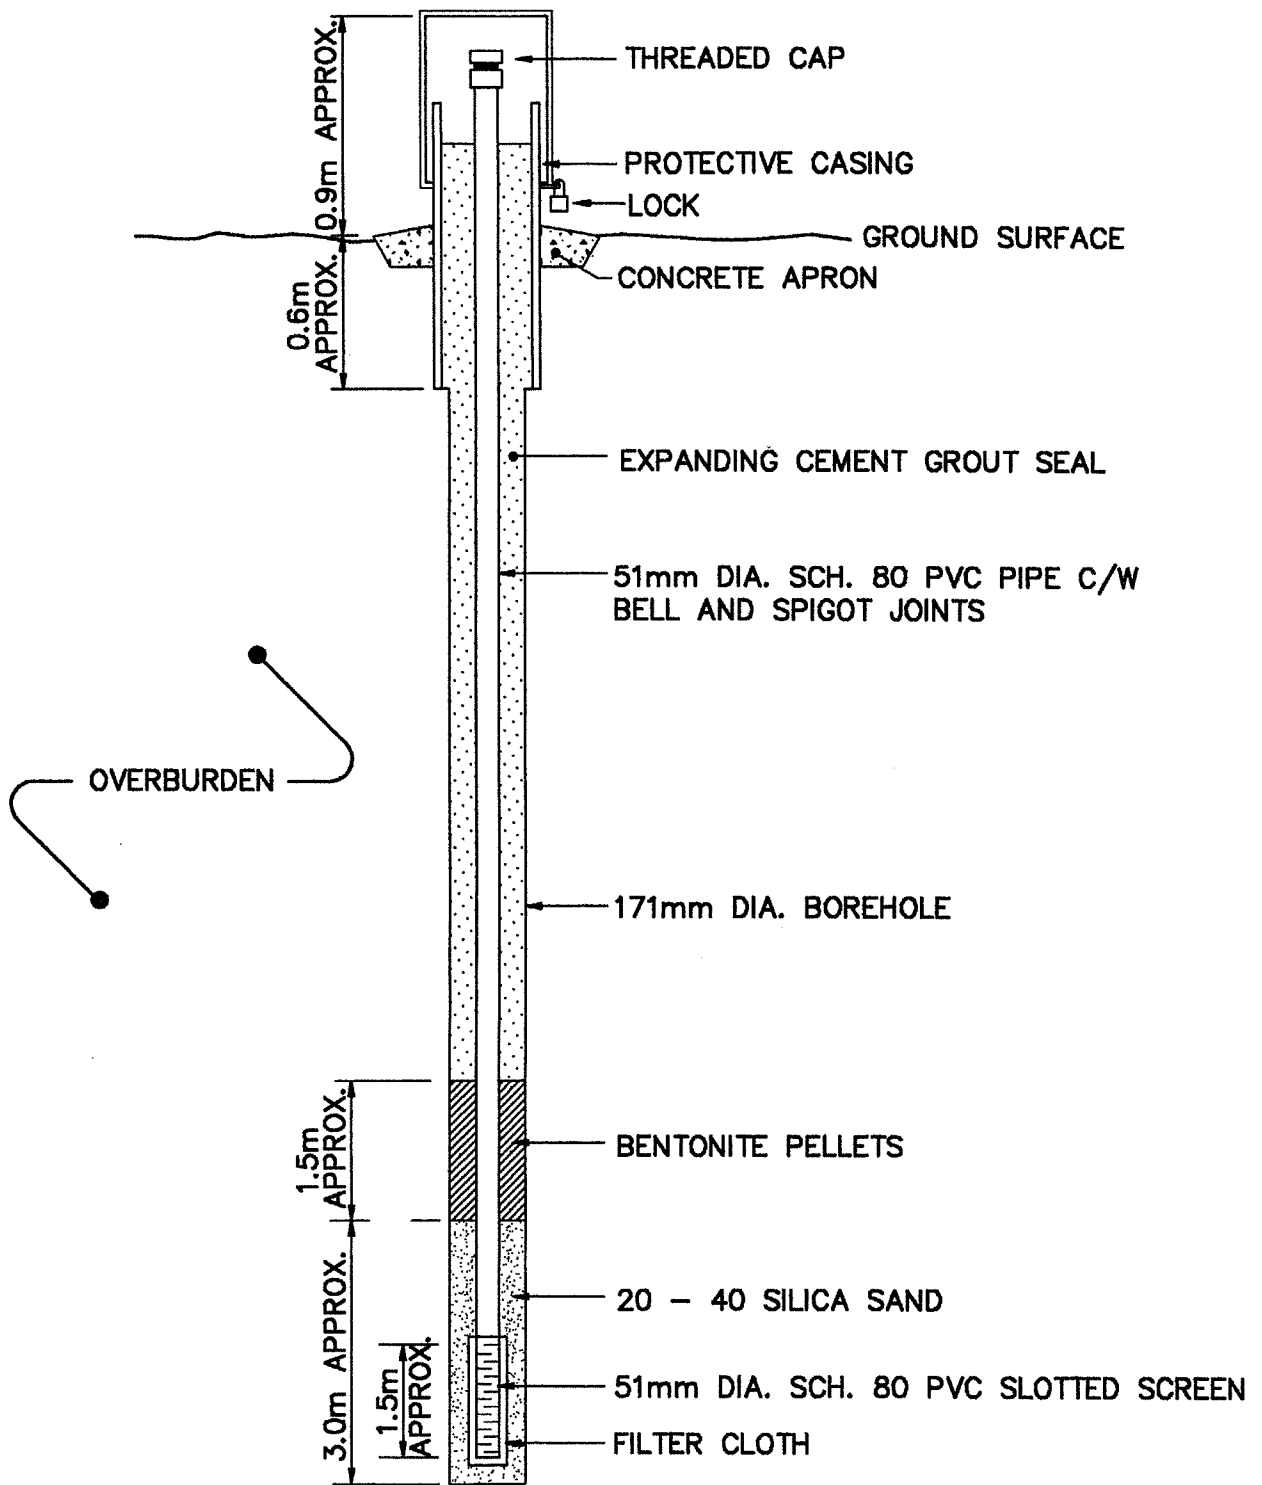

08/19/91

NTS



UMA Engineering Ltd.
Engineers & Planners

1479 Buffalo Place, Winnipeg, Manitoba, Canada R3T 1L7

MANITOBA HAZARDOUS WASTE MANAGEMENT CORPORATION - MONTCALM DETAILED SITE EVALUATION

TITLE: TILL PIEZOMETER (TYPICAL)

JOB No. 6544-003-01-06

DATE: AUGUST 1991

DRAWN: JJS

DWG. No.

CHECKED: LB

07