



NOTES:

- 1. ODD NUMBERED PHASES (Ø) = LEFT TURN MOVEMENTS
- 2. EVEN NUMBERED PHASES (Ø)=THROUGH MOVEMENTS
- 3. TYPICALLY Ø1 WILL BE THE HEAVIEST LEFT HAND TURN MAIN ST.
- 4. GENERALLY Ø4 WILL BE WIRED AS Ø8 UNLESS THERE ARE SEPARATELY PHASED AND INDICATED OTHERWISE

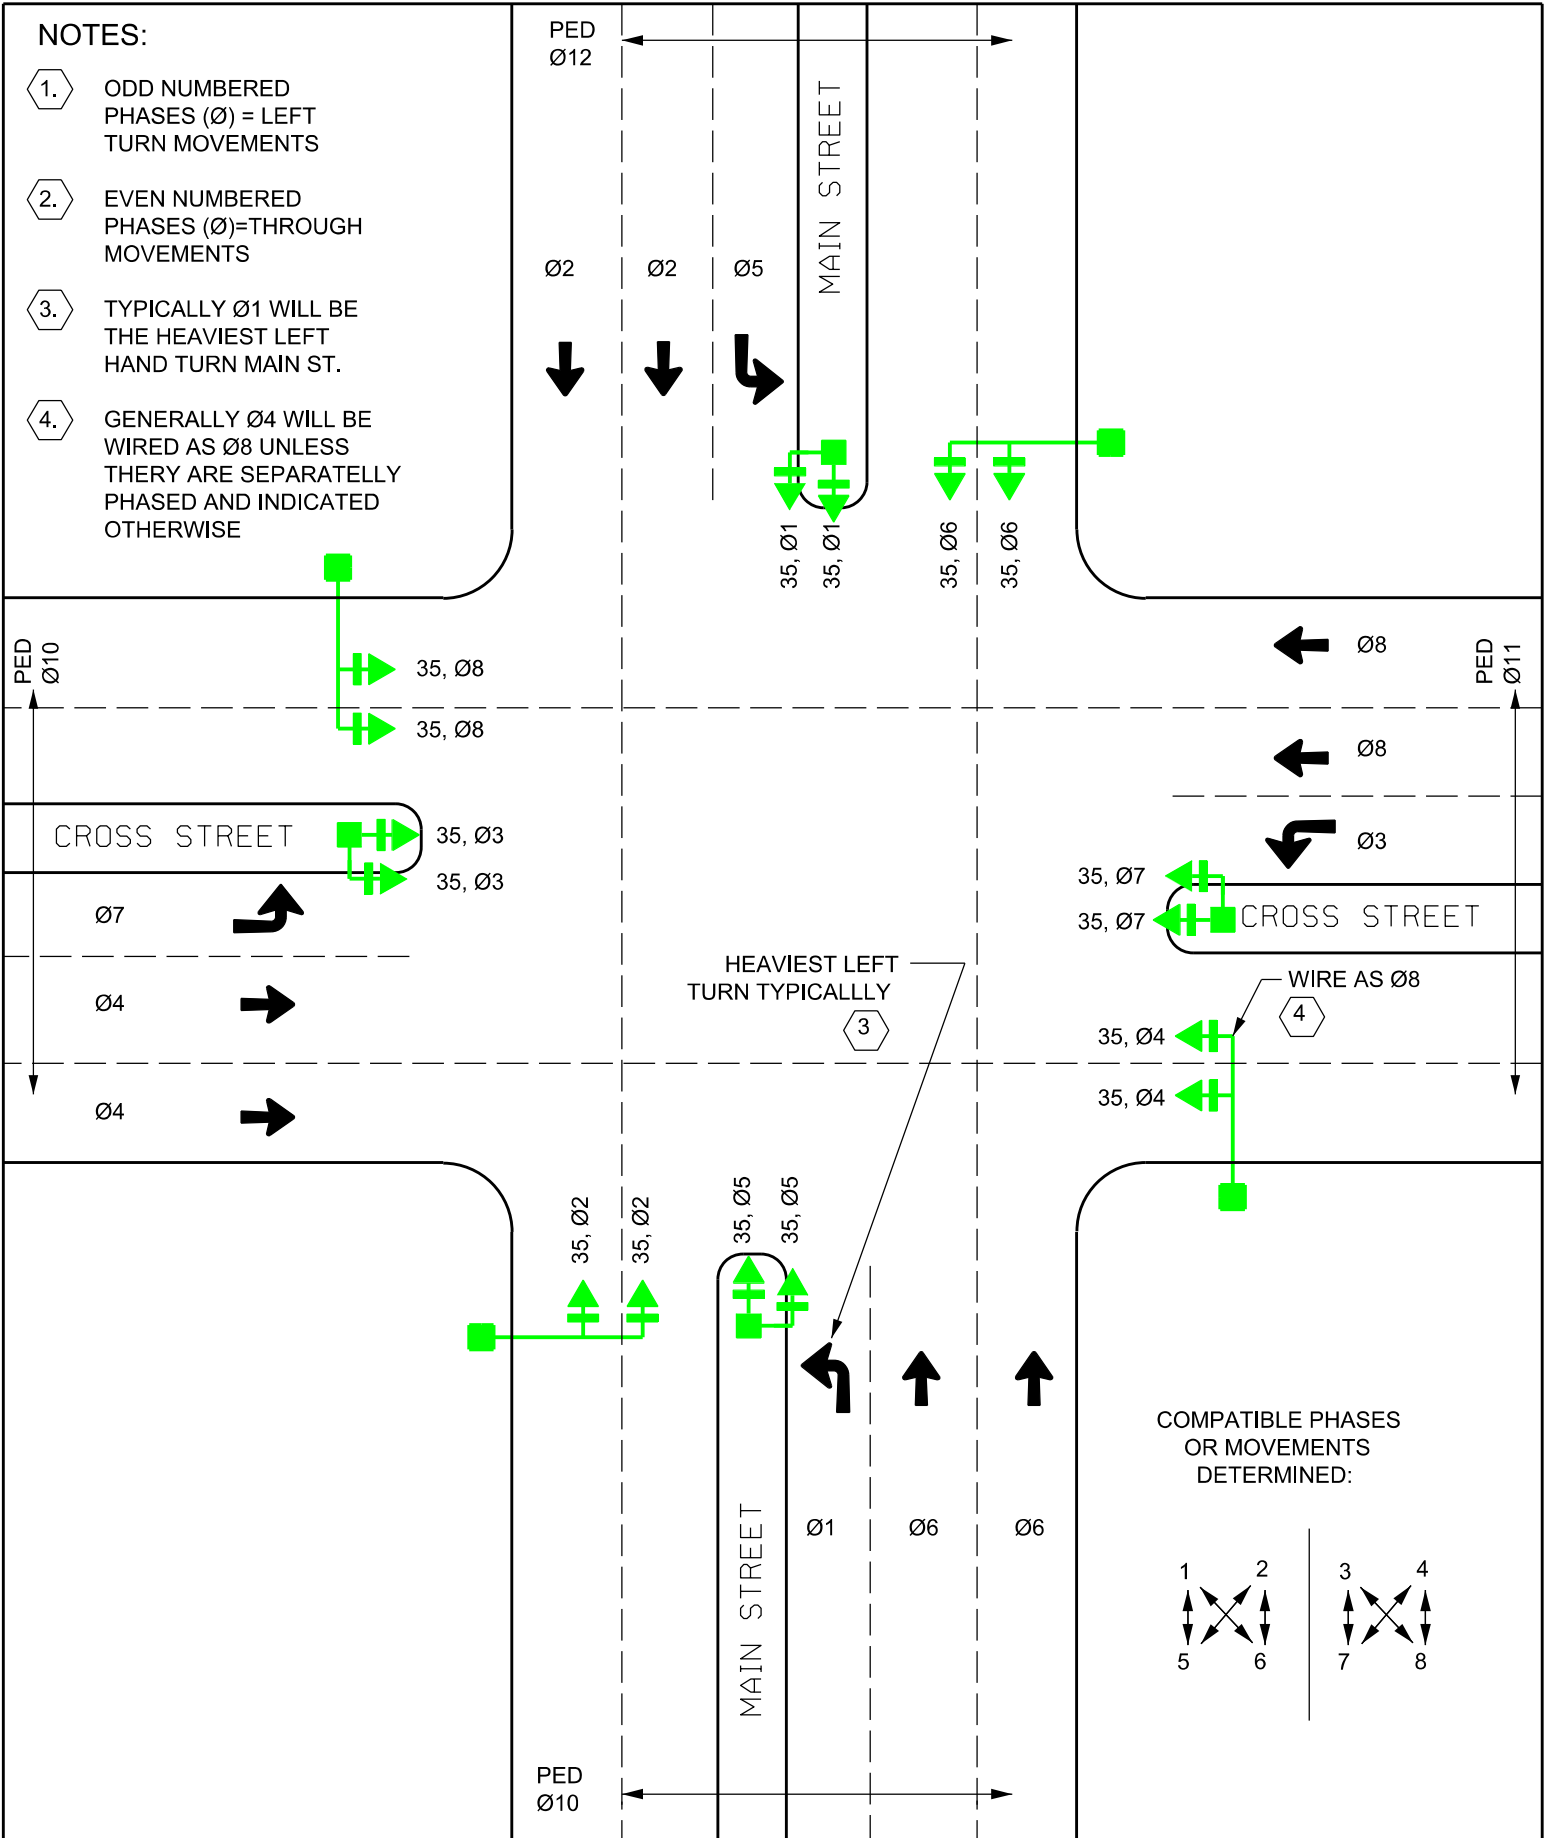

REVISIONS	DATE	DESCRIPTION	BY

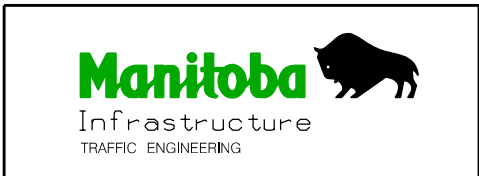

TYPICAL PHASING FOR TRAFFIC SIGNALS

APPROVED BY: _____

SCALE: NTS
DATE: 08-2018
PREP. BY: L.B.
TO-071b