


Note: All text to be in Arial font or compatible and text height to be no larger than 7 mm. Also text to be raised polished bronze of 5 mm

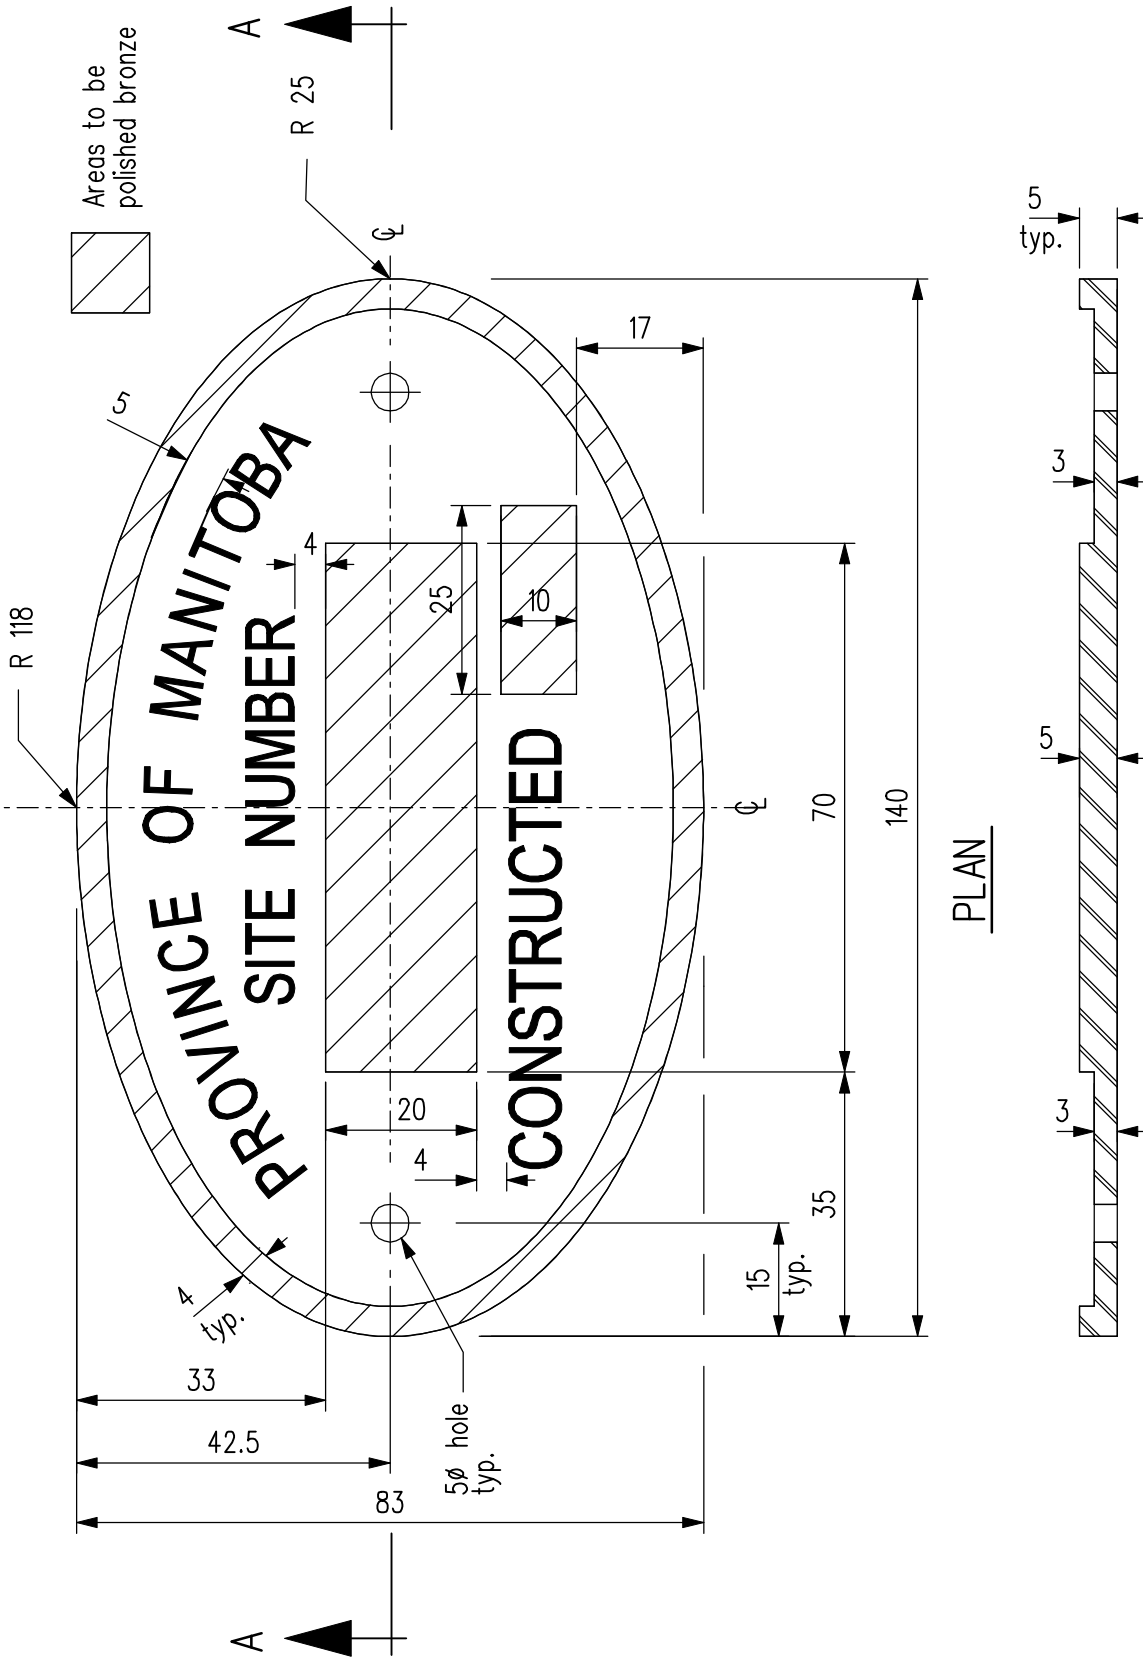

Note: All dimensions are in millimetres (mm) unless shown otherwise.

Manitoba 
Infrastructure and Transportation
 Water Control & Structures Mid-Division

| | | | |
|--------------------|------|-----------------------------------|------------|
| DETAIL DESCRIPTION | | BRIDGE SITE PLAQUE DETAILS | |
| LOCATION | | | DETAIL No. |
| SITE No. | DATE | July 2008 | |