




NOTE:
RETURN LINE NOT SHOWN FOR CLARITY,
INSERT TO MAIN(S) SUPPLY LINE

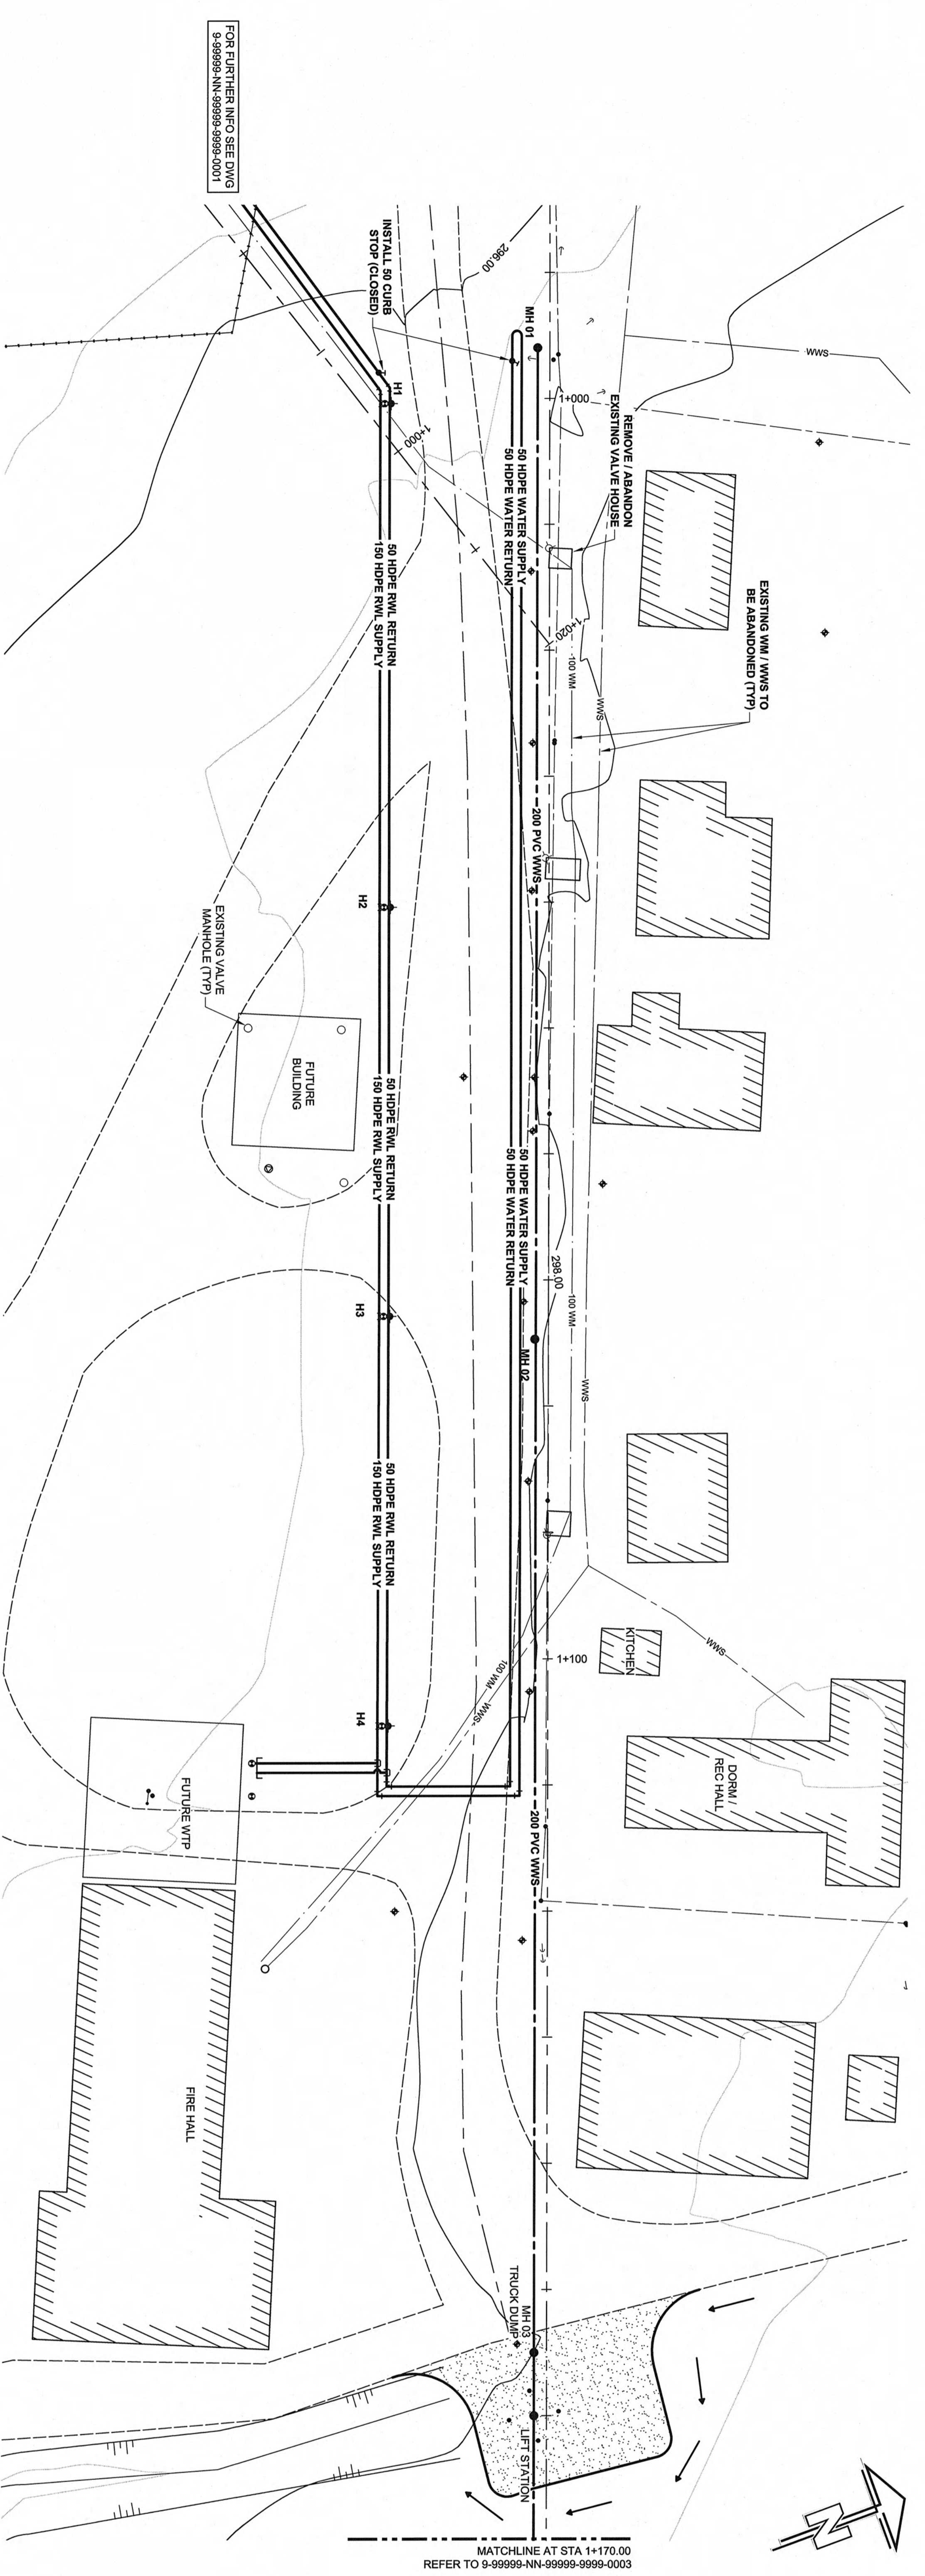



PLAN / PROFILE

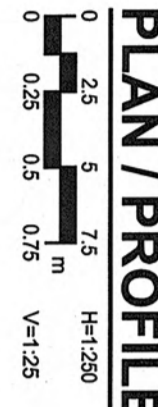


METRIC

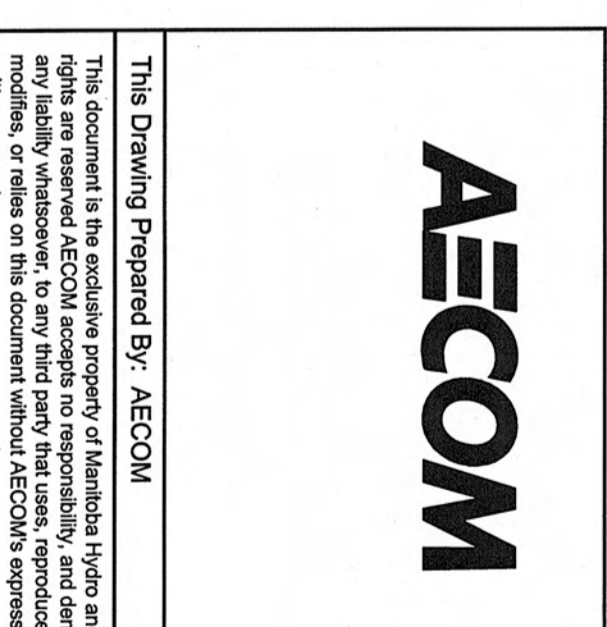


DATE	2012-12-14	ISSUED FOR 0% DESIGN
REV.		
DATE		
DESCRIPTION		
DRAWN	KJC	SCALE
DESIGNED		AS NOTED
CHECKED		
DATE		
PROJECT	LAURIE RIVER GENERATING STATIONS 1 & 2	
DRAWING NUMBER	MAIN CAMP	
SHEET	SEWER AND WATER UPGRADES	
REVISION	STA 0+990 TO STA 1+170	
	PLAN / PROFILE	
DRAWING NUMBER	9-99999-NN-99999-9999 0002 0A	
SHEET	1	
REVISION	0A	

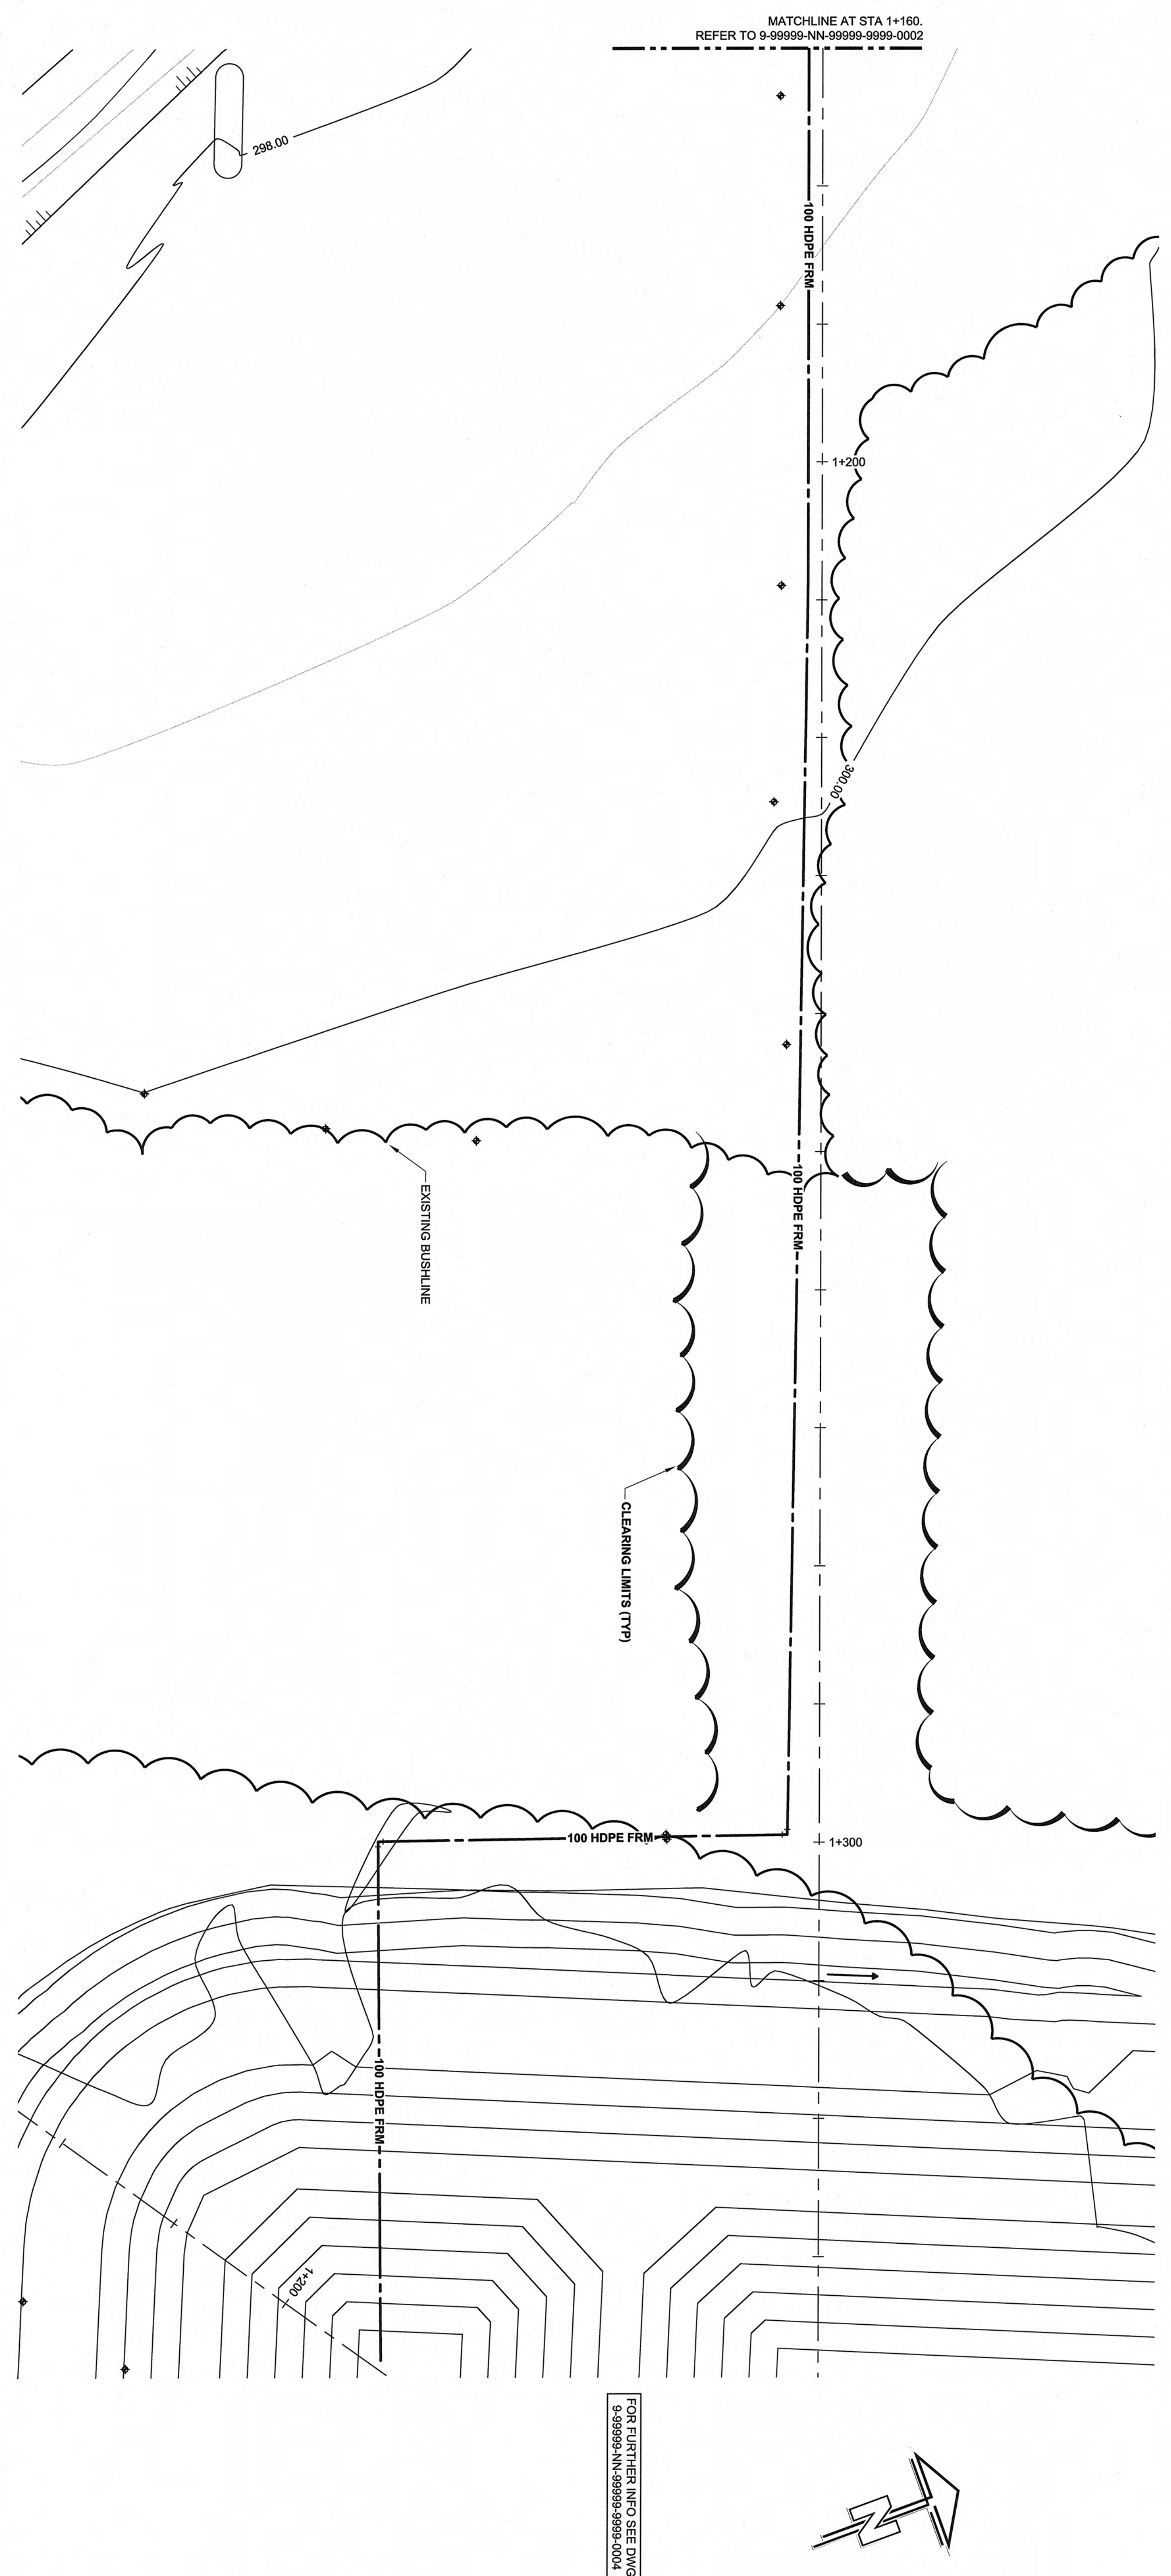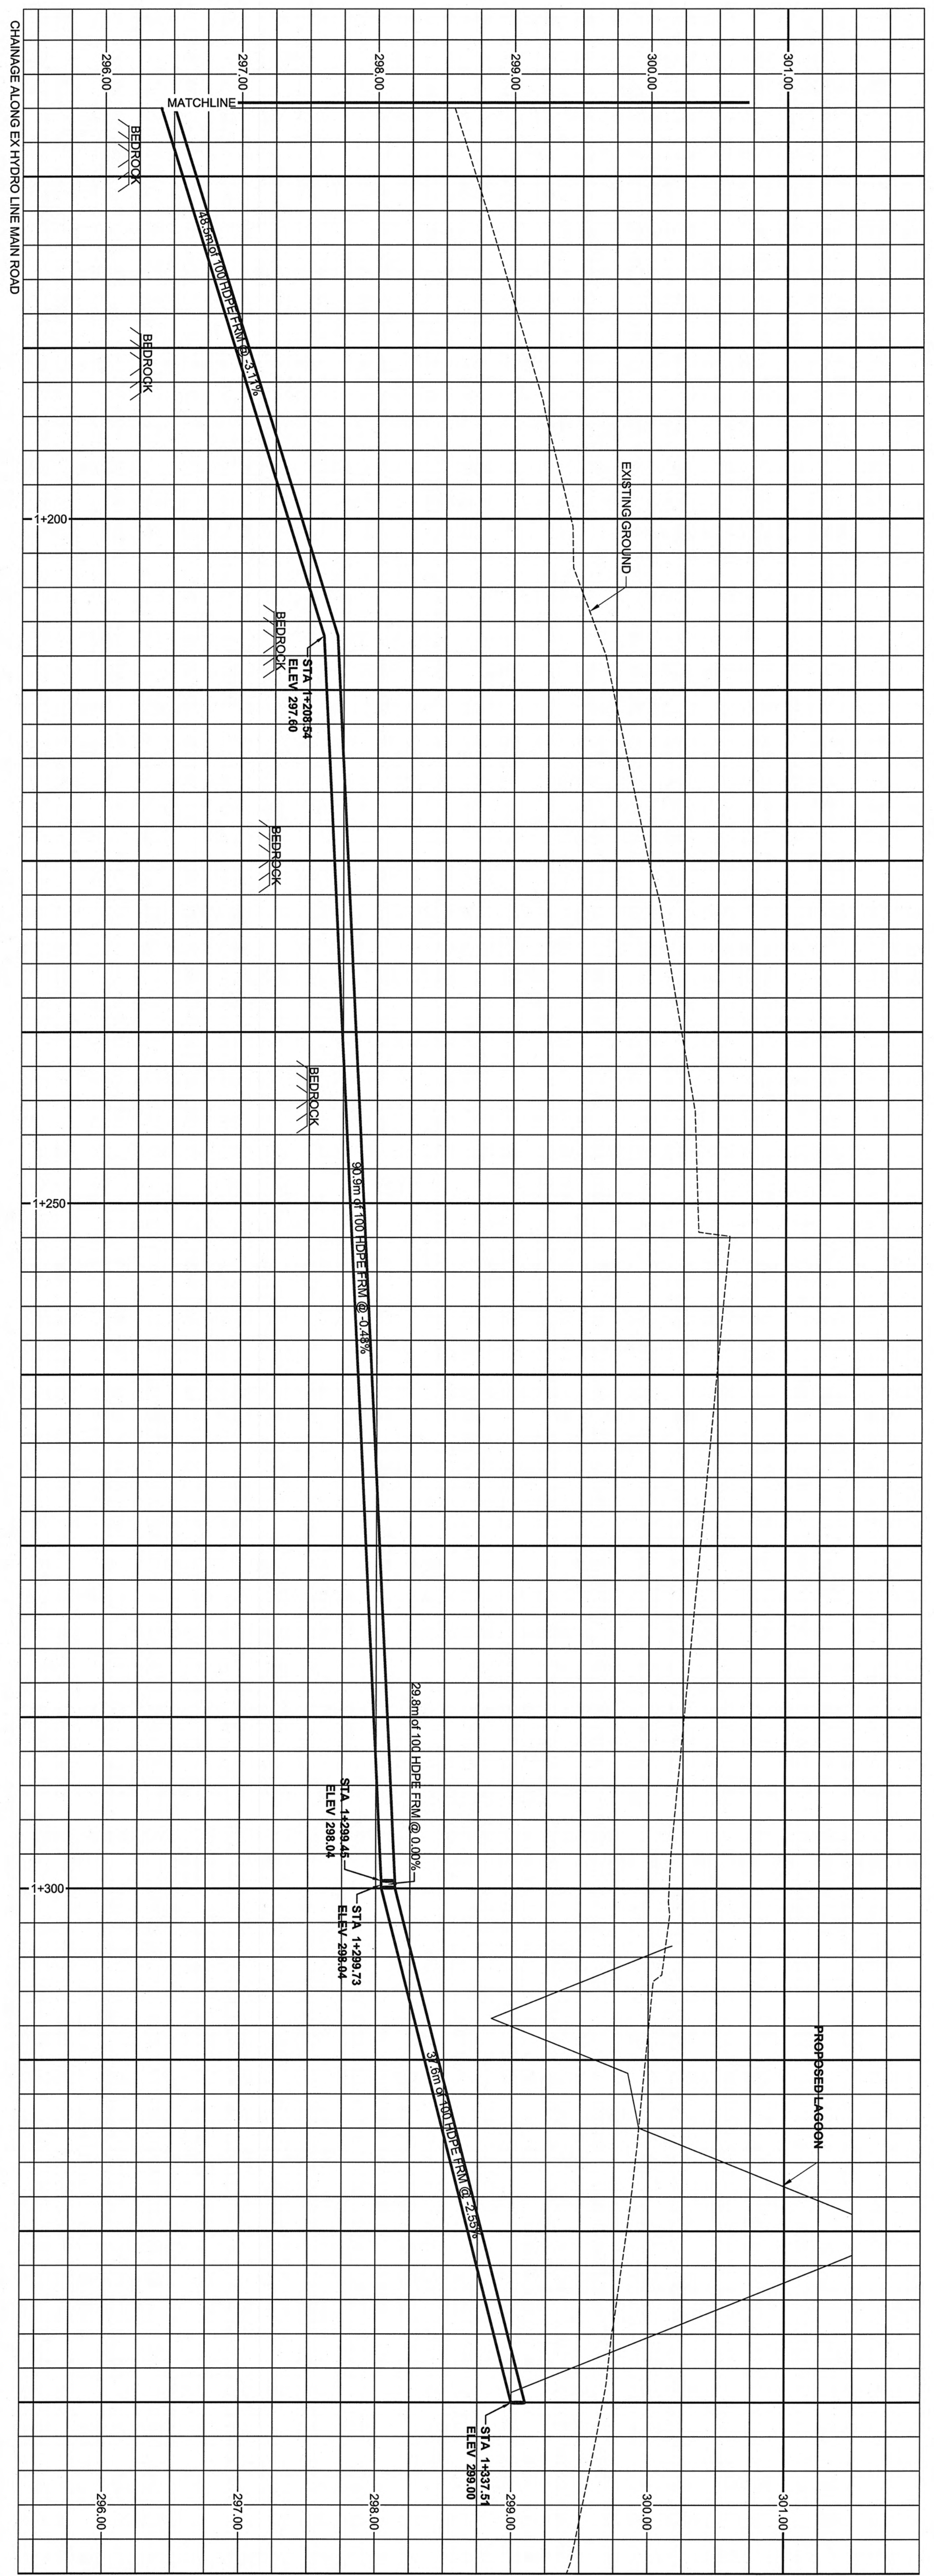

METRIC
WHILE DIMENSIONS INDICATE MILLIMETERS
CONVERTED DIMENSIONS TO FEET ARE

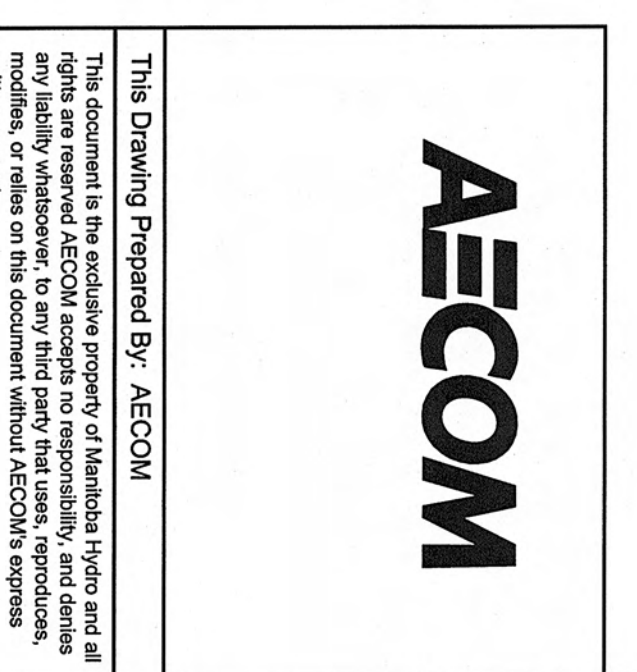

This drawing is the exclusive property of AECOM and all other rights are reserved. It is not to be used, reproduced, or transmitted in any form or by any means, electronic or mechanical, including photocopying, recording, or by any information storage and retrieval system, without the prior written consent of AECOM.	
The Drawing Prepared By: AECOM	
DRAWN: KJC DESIGNED: KJC	CHECKED: AS NOTED DATE:
AUTHORITY: Hydro CURRENT REVISION:	
PROJECT: LAURIE RIVER GENERATING STATIONS 1 & 2 MAIN CAMP SEWER AND WATER UPGRADES PLAN / PROFILE	
DRAWING NUMBER: 9-99999-NN-99999-9999	SHEET: 1 OF 1 REGION: 0003

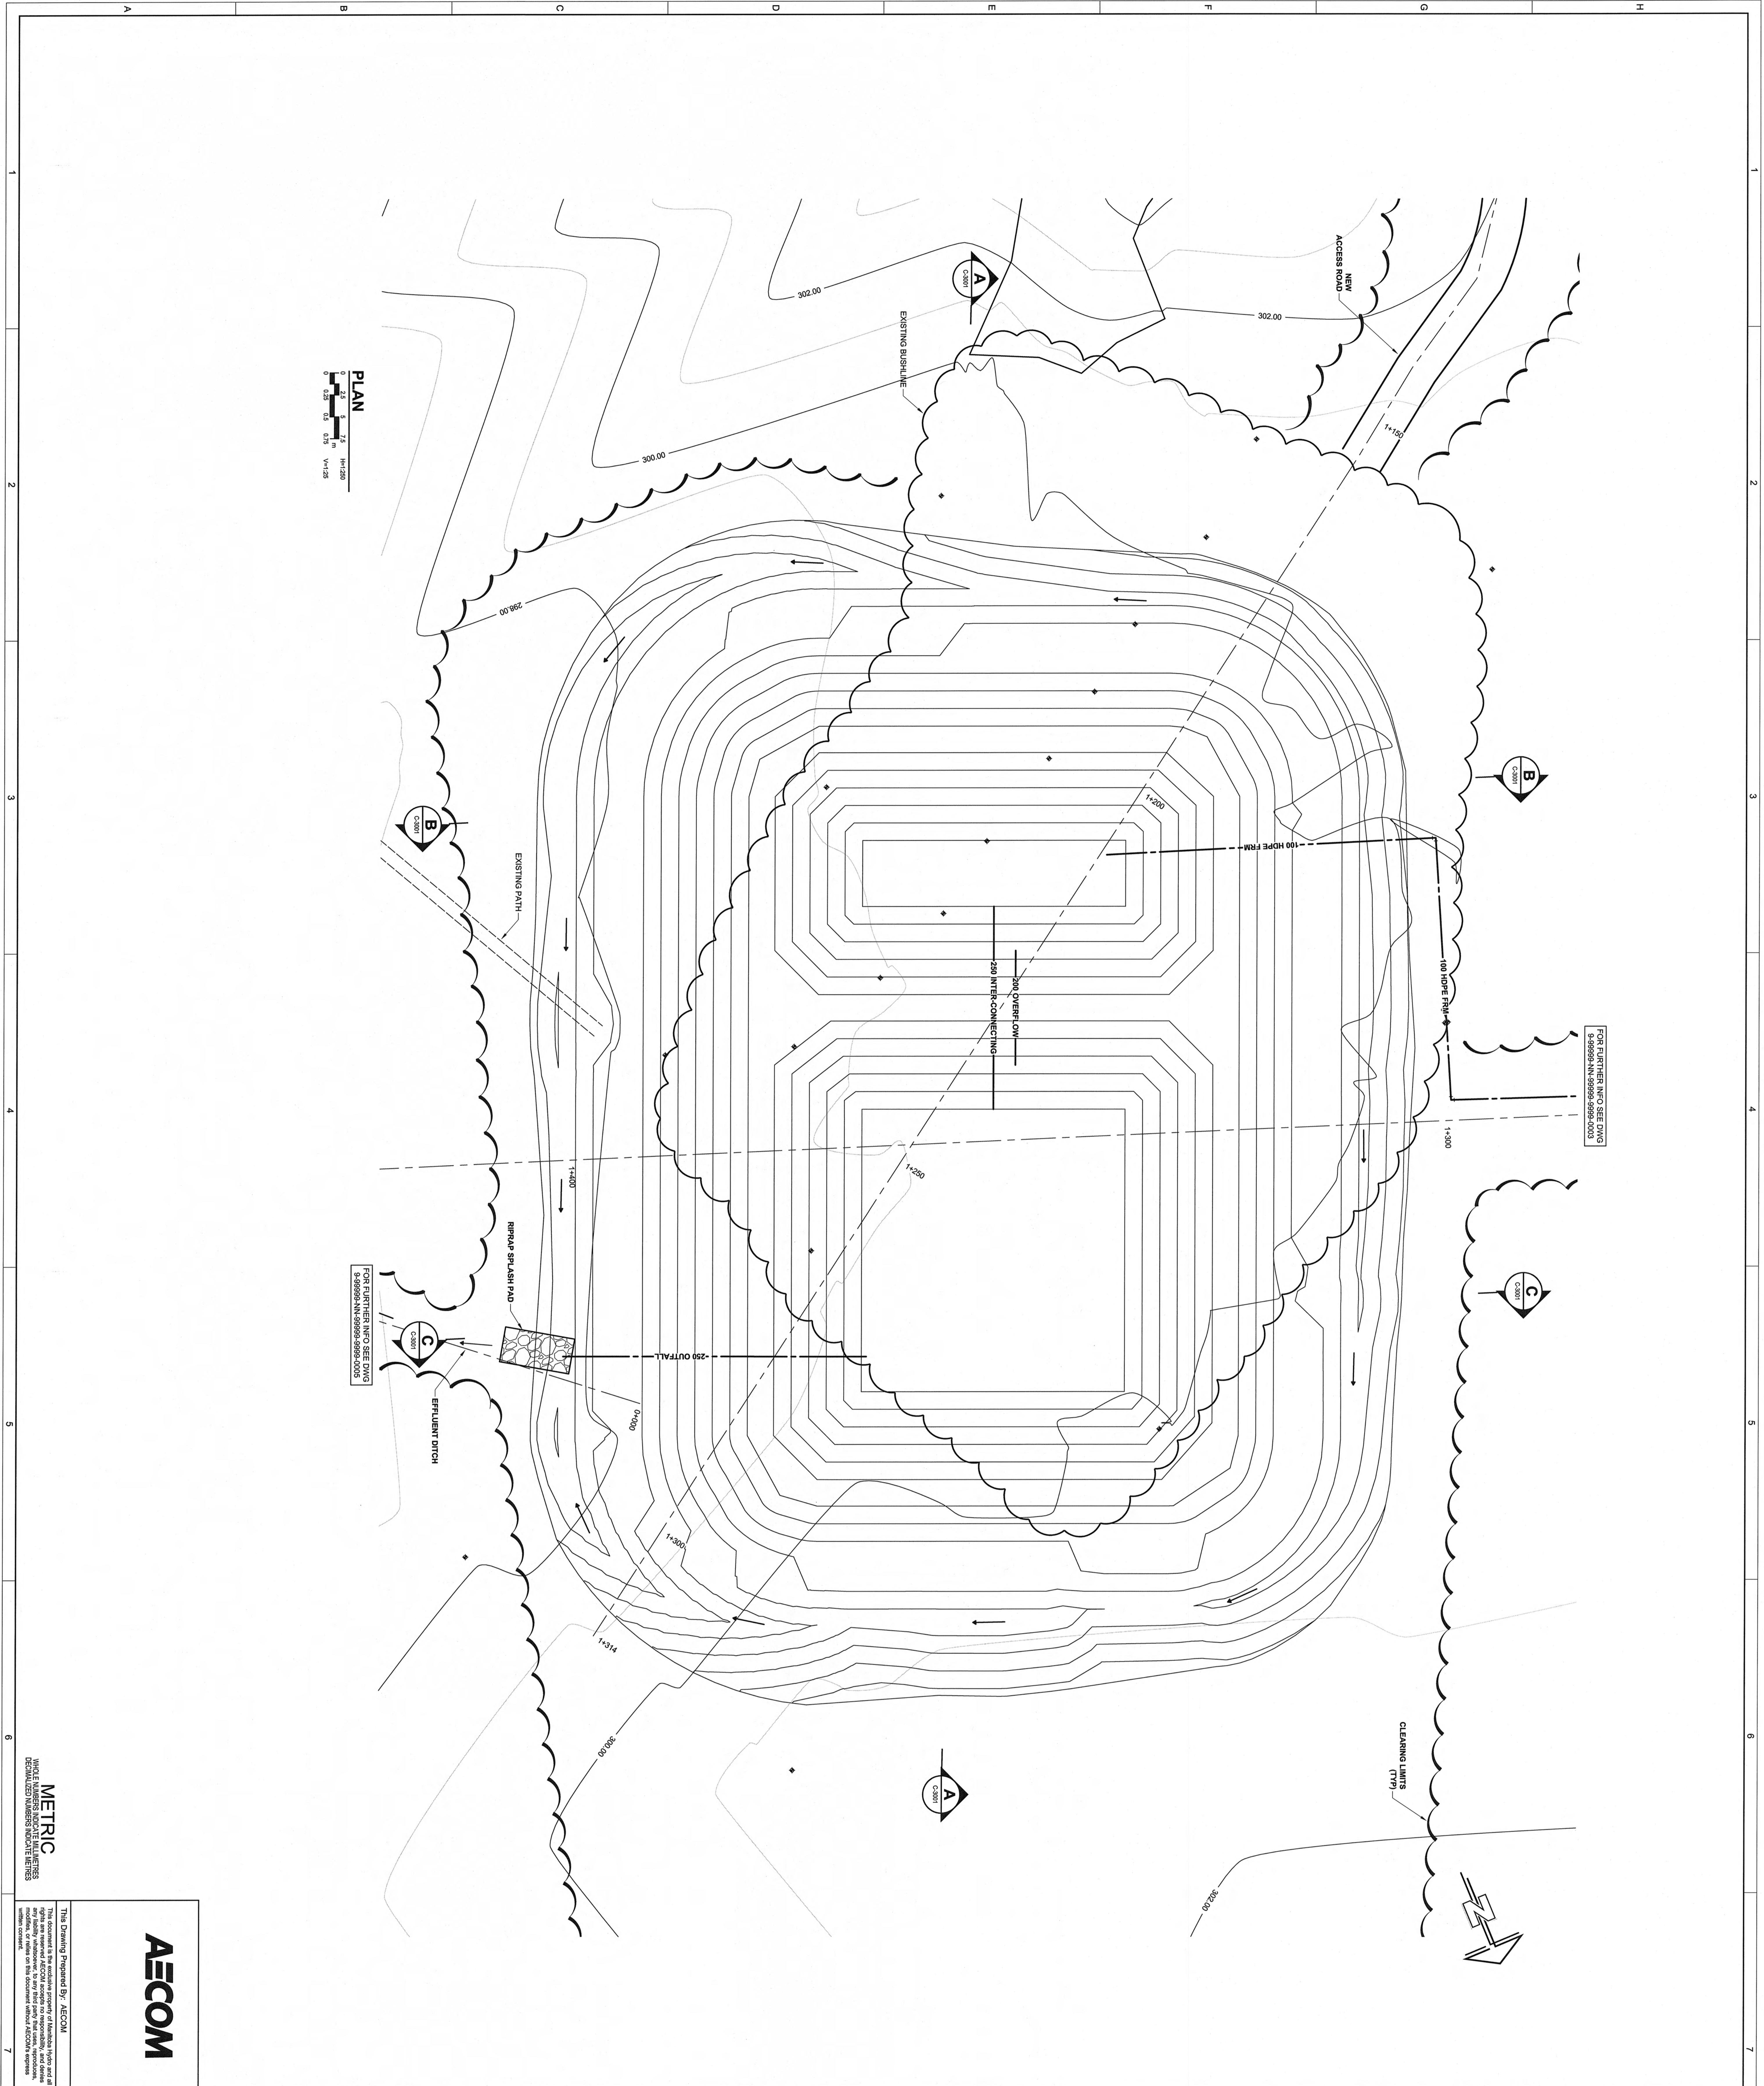

PLAN
 0 5 10 15 20
 0 5 10 15 20
 H=1250
 V=1:25

CODE		DRAWING NUMBER		REFERENCE DRAWINGS		DRAWING TITLE	
0A		2012-12-14		ISSUED FOR 87% DESIGN		LAURIE RIVER GENERATING STATIONS 1 & 2 MAIN CAMP SEWER AND WATER UPGRADES PLAN	
REV.	DATE	DESCRIPTION	BY	CHKD.	APP.	SCALE	AS NOTED
0A	2012-12-14	ISSUED FOR 87% DESIGN	KLC	LDL	AB		
DRAWN: KLC		CHECKED: LD		SCALE: AS NOTED		SHEET: 0004	
DESIGNED: KLC		DATE: 2012-12-14		DRAWING NUMBER: 9-99999-NN-99999-9999		SHEET: 0004	
DESIGNED: KLC		DATE: 2012-12-14		DRAWING NUMBER: 9-99999-NN-99999-9999		SHEET: 0004	
DESIGNED: KLC		DATE: 2012-12-14		DRAWING NUMBER: 9-99999-NN-99999-9999		SHEET: 0004	

AECOM

The Drawing Prepared By: AECOM
 This document is the exclusive property of AECOM and is not to be distributed, copied, or used in any way without the written consent of AECOM. AECOM shall not be held responsible for any errors or omissions in this drawing. AECOM shall not be held responsible for any damage or injury resulting from the use of this drawing.

METRIC
 SINGLE NUMBERS INDICATE MILLIMETERS
 DECIMAL NUMBERS INDICATE METERS

17182013 3:18 PM
 P:\062559\900-CAD\DWG-SHEETS\CONC-0004.dwg